
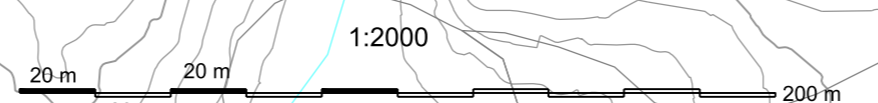


E1 KULOMÄEN ERITASOLIITTYMÄ

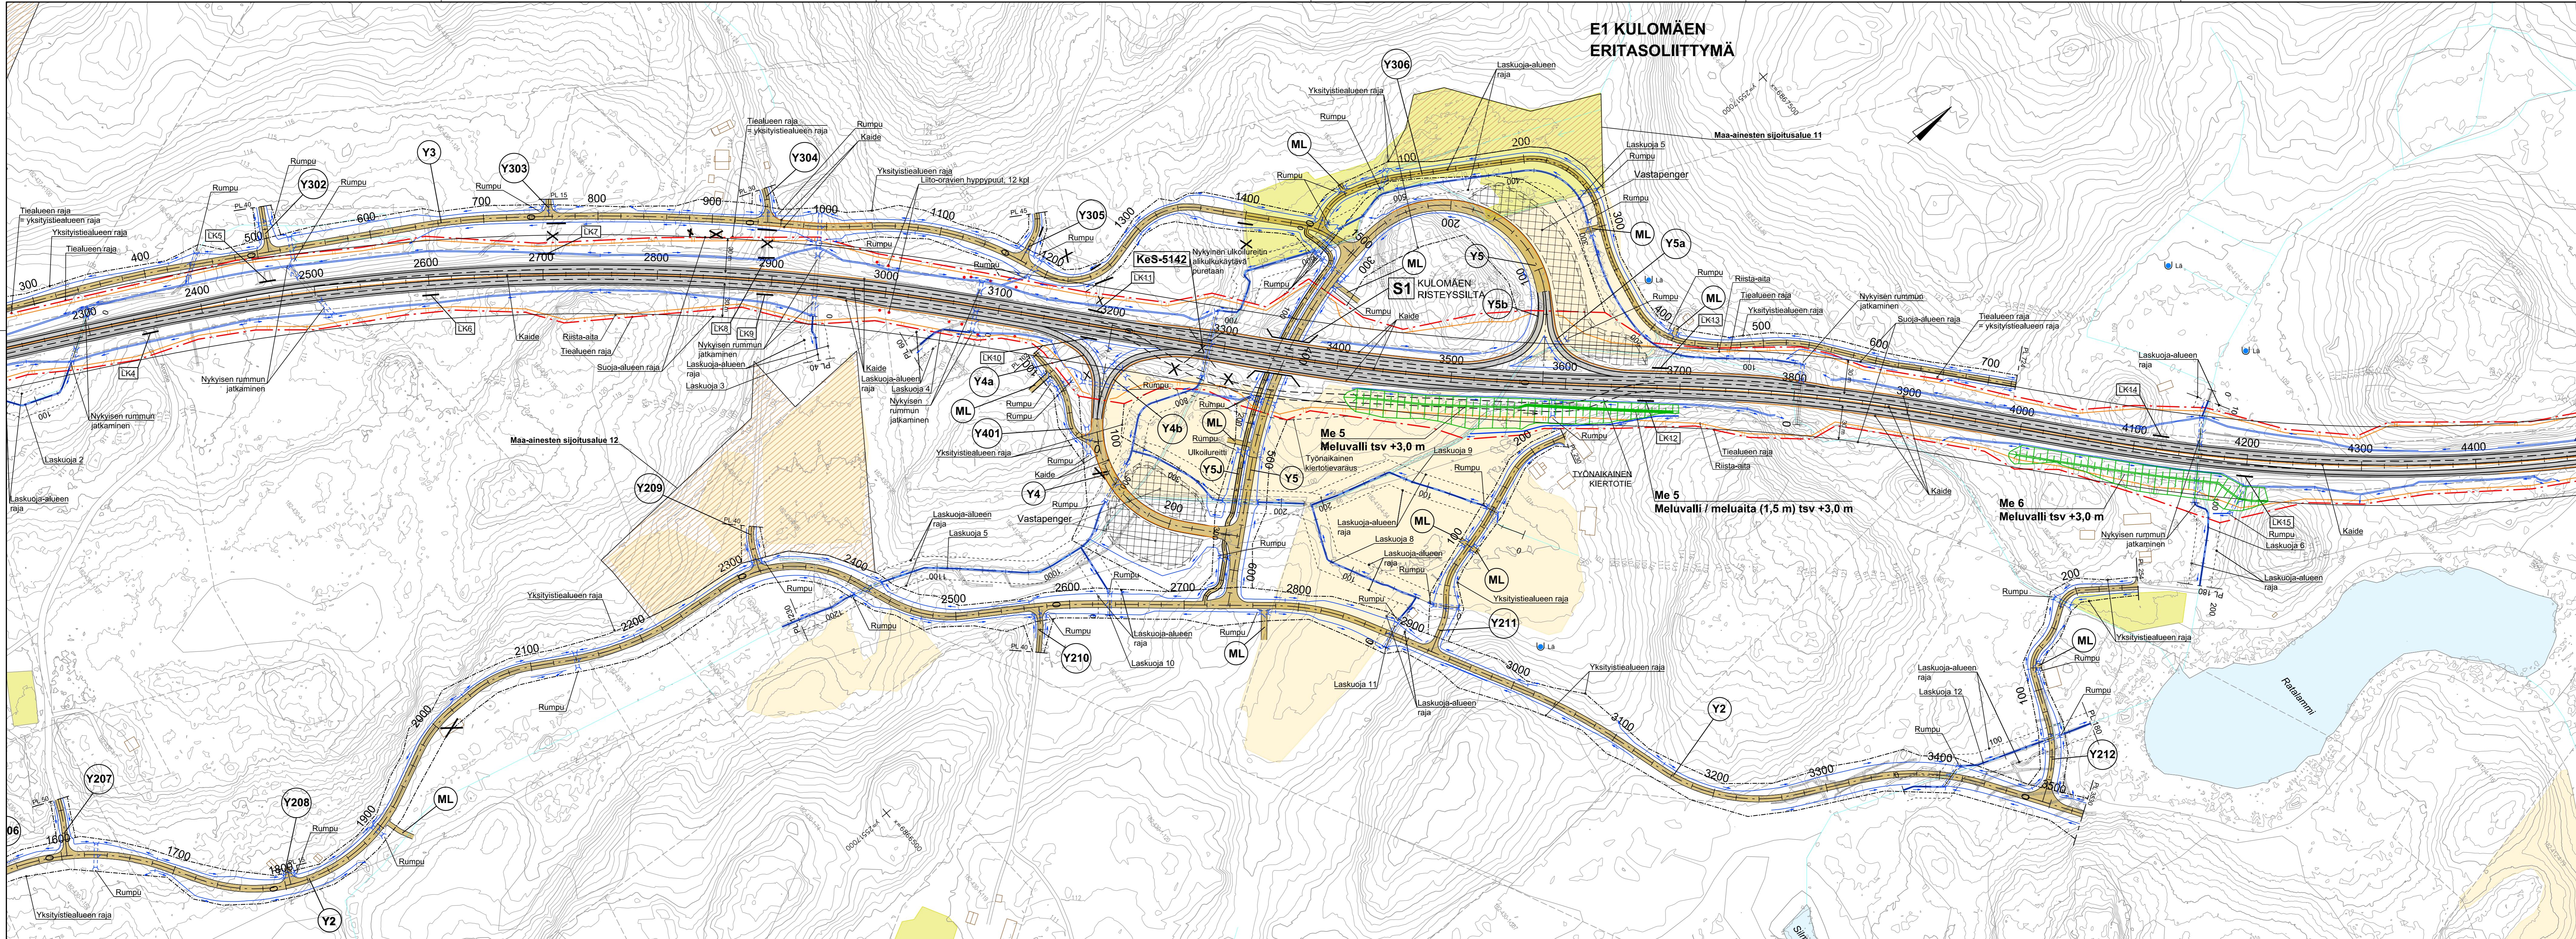

Muutos	Muutoksen tekijä	Pvm	Suunnitelman nimi	Tark.	Koordinaattijärjestelmä	Vallattien 9 ohituskaistojen parantaminen välillä Patalahti - Lahdenvuori, Tiesuunnitelma Jämsä ja Jyväskylä
1	Minna Jaatinen	29.1.2026	06	Minna Jaatinen	ETRS-GK25 N2000	
2						
3						
