



Technical drawing of a bridge structure showing three spans (S1-1, S1-2, S1-3) with dimensions and labels. The drawing includes a horizontal axis with a scale from 0 to 140. Key dimensions and labels include:

- S1-1:** Span length 13250, height 7000, and a vertical dimension of 0.03.
- S1-2:** Span length 13250, height 16275, and a vertical dimension of 0.03.
- S1-3:** Span length 16835, height 16275, and a vertical dimension of 0.03.
- Labels:** E1 R4, E1 R1, VT9 NL1B, ISV, and a vertical dimension of 0.03.
- Scale:** Horizontal axis with a scale from 0 to 140.


S2 TASOPIIRUSTUS, 1:500

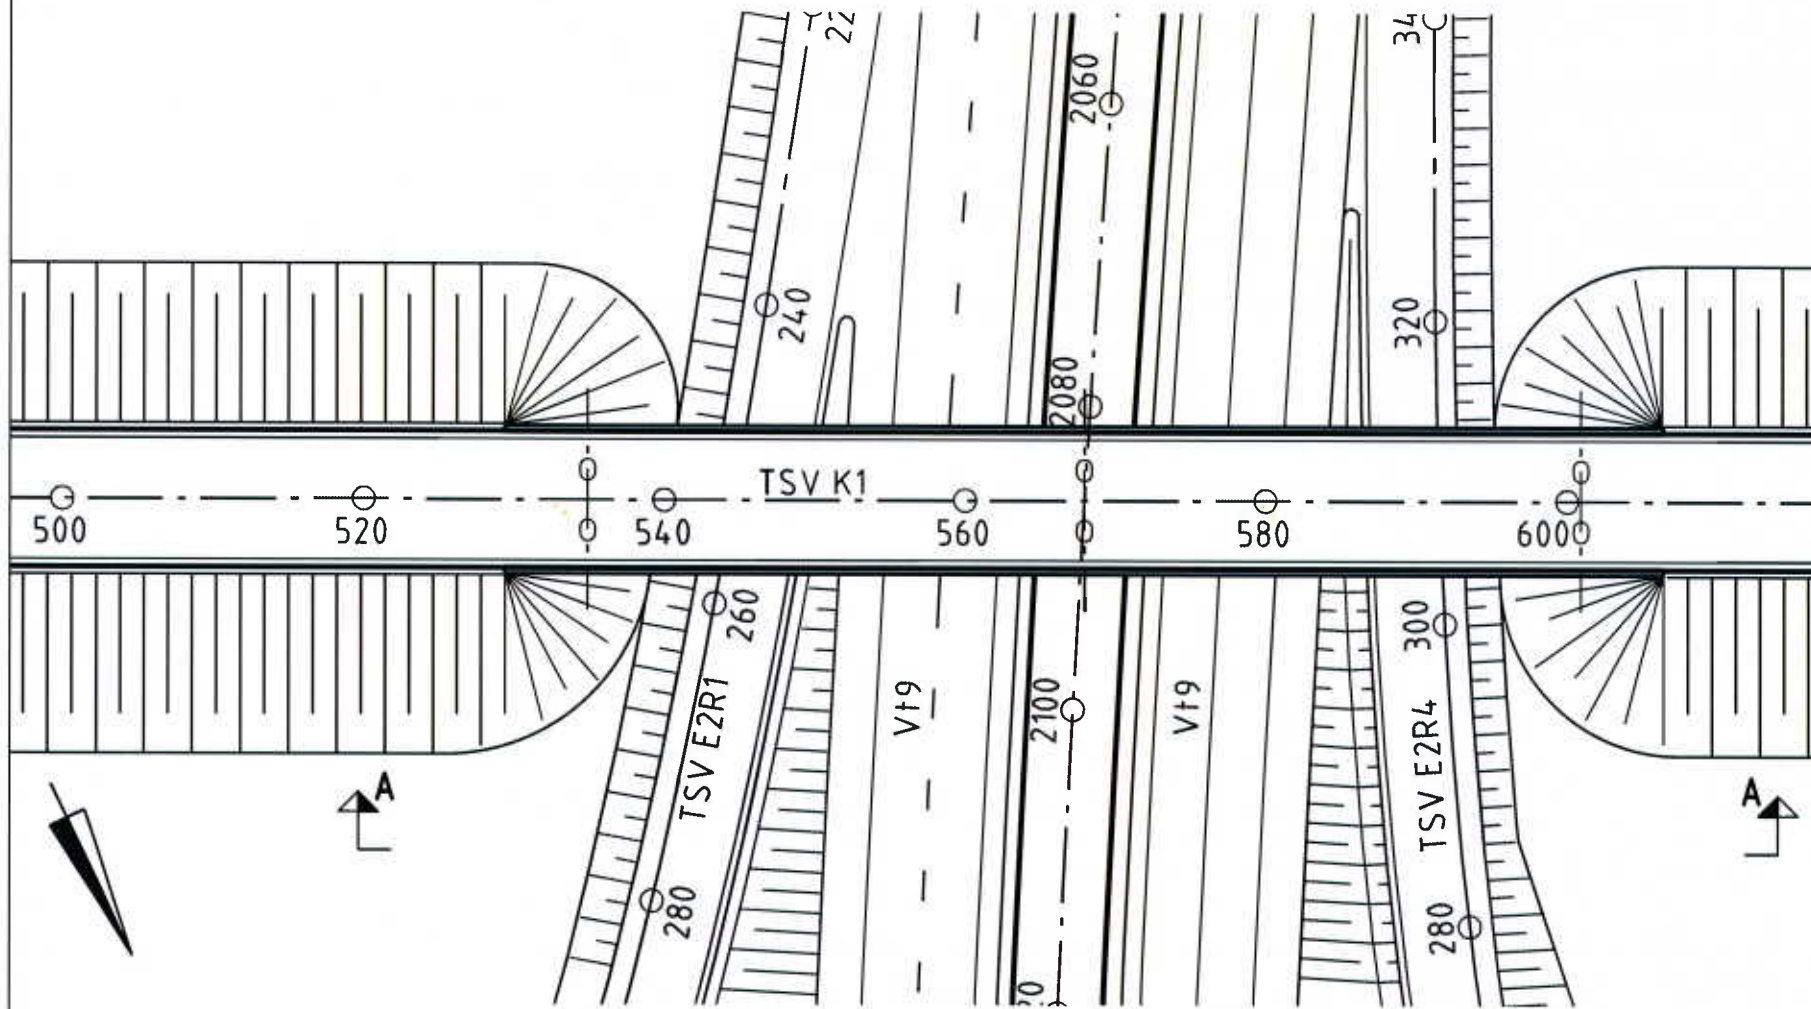


S2 POIKKILEIKKAUS B-B, 1:200

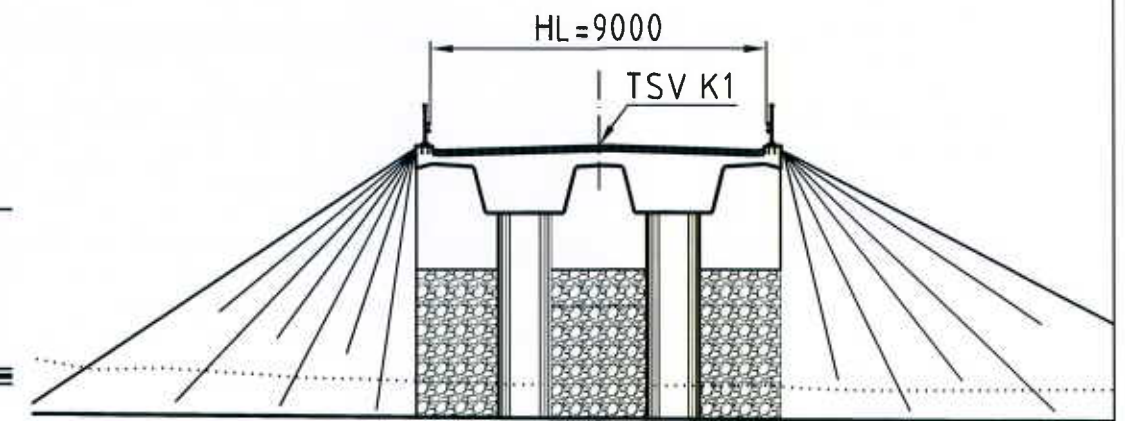


S2 PITUUSLEIKKAUS A-A, 1:200

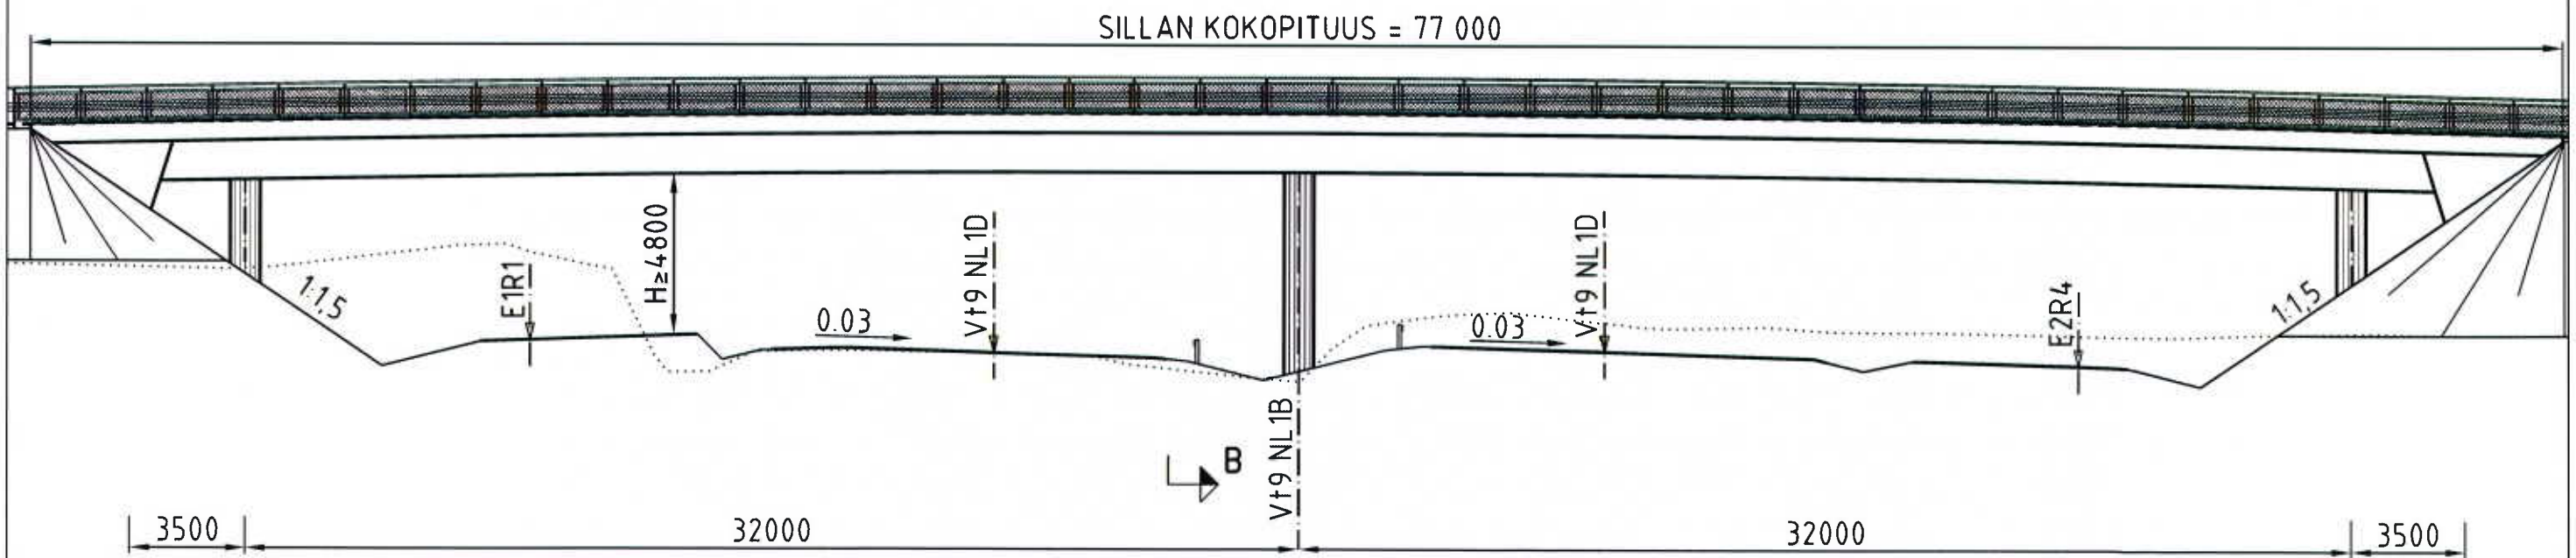


S4 TASOPIIRUSTUS, 1:1000

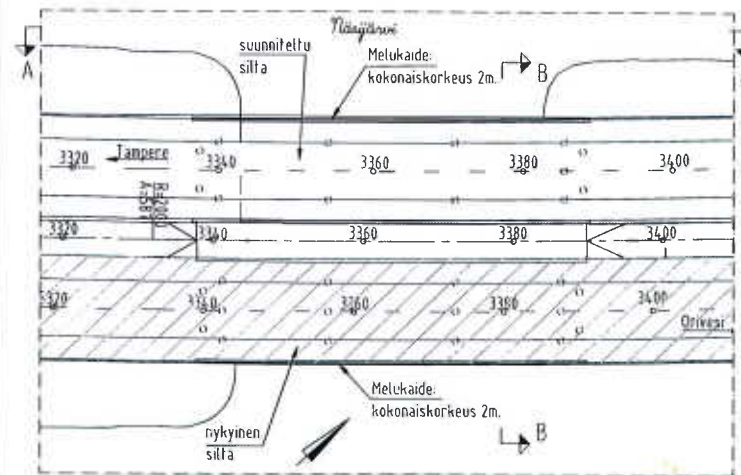


S4 POIKKILEIKKAUS B-B, 1:200

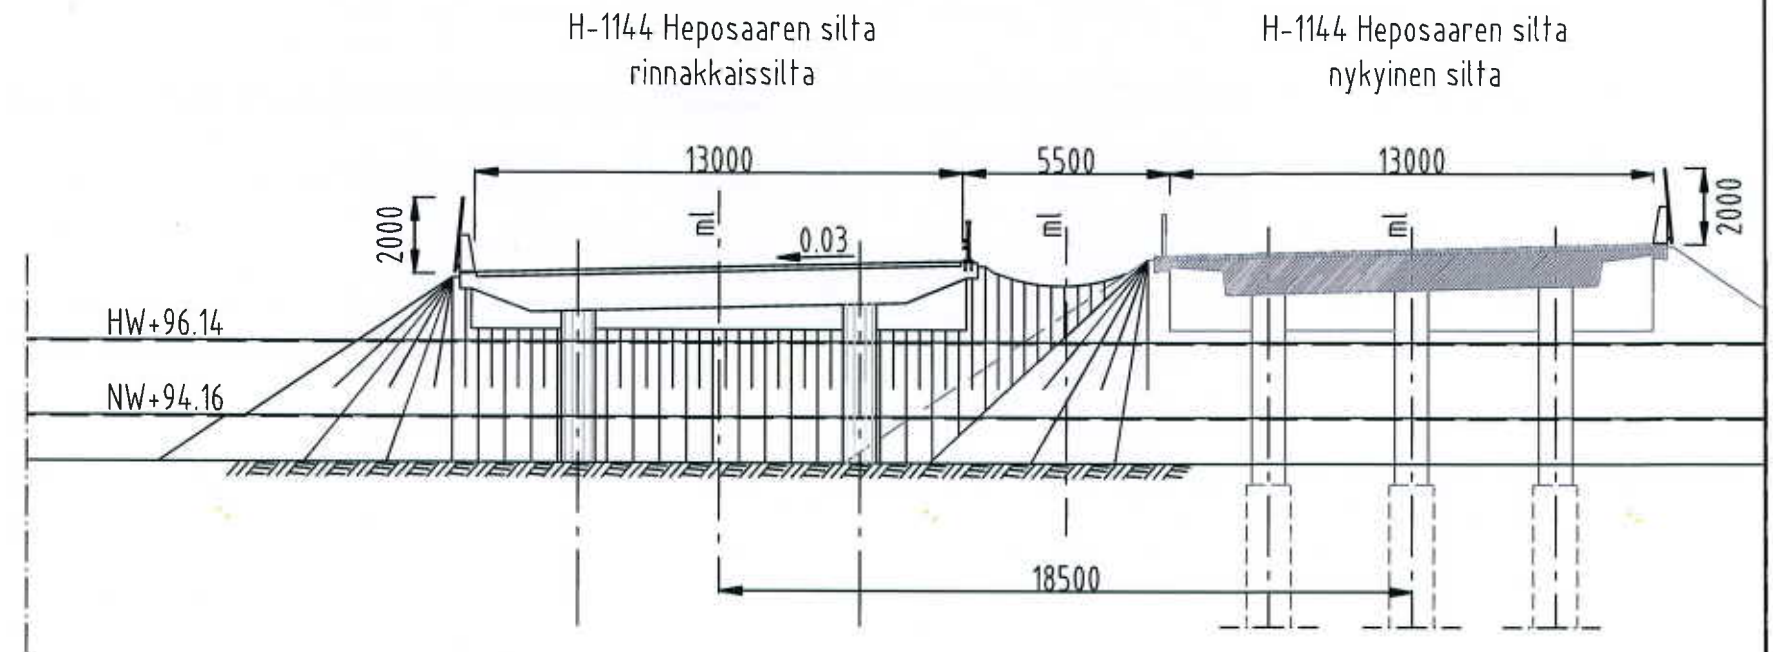


S4 PITUUSLEIKKAUS A-A, 1:200

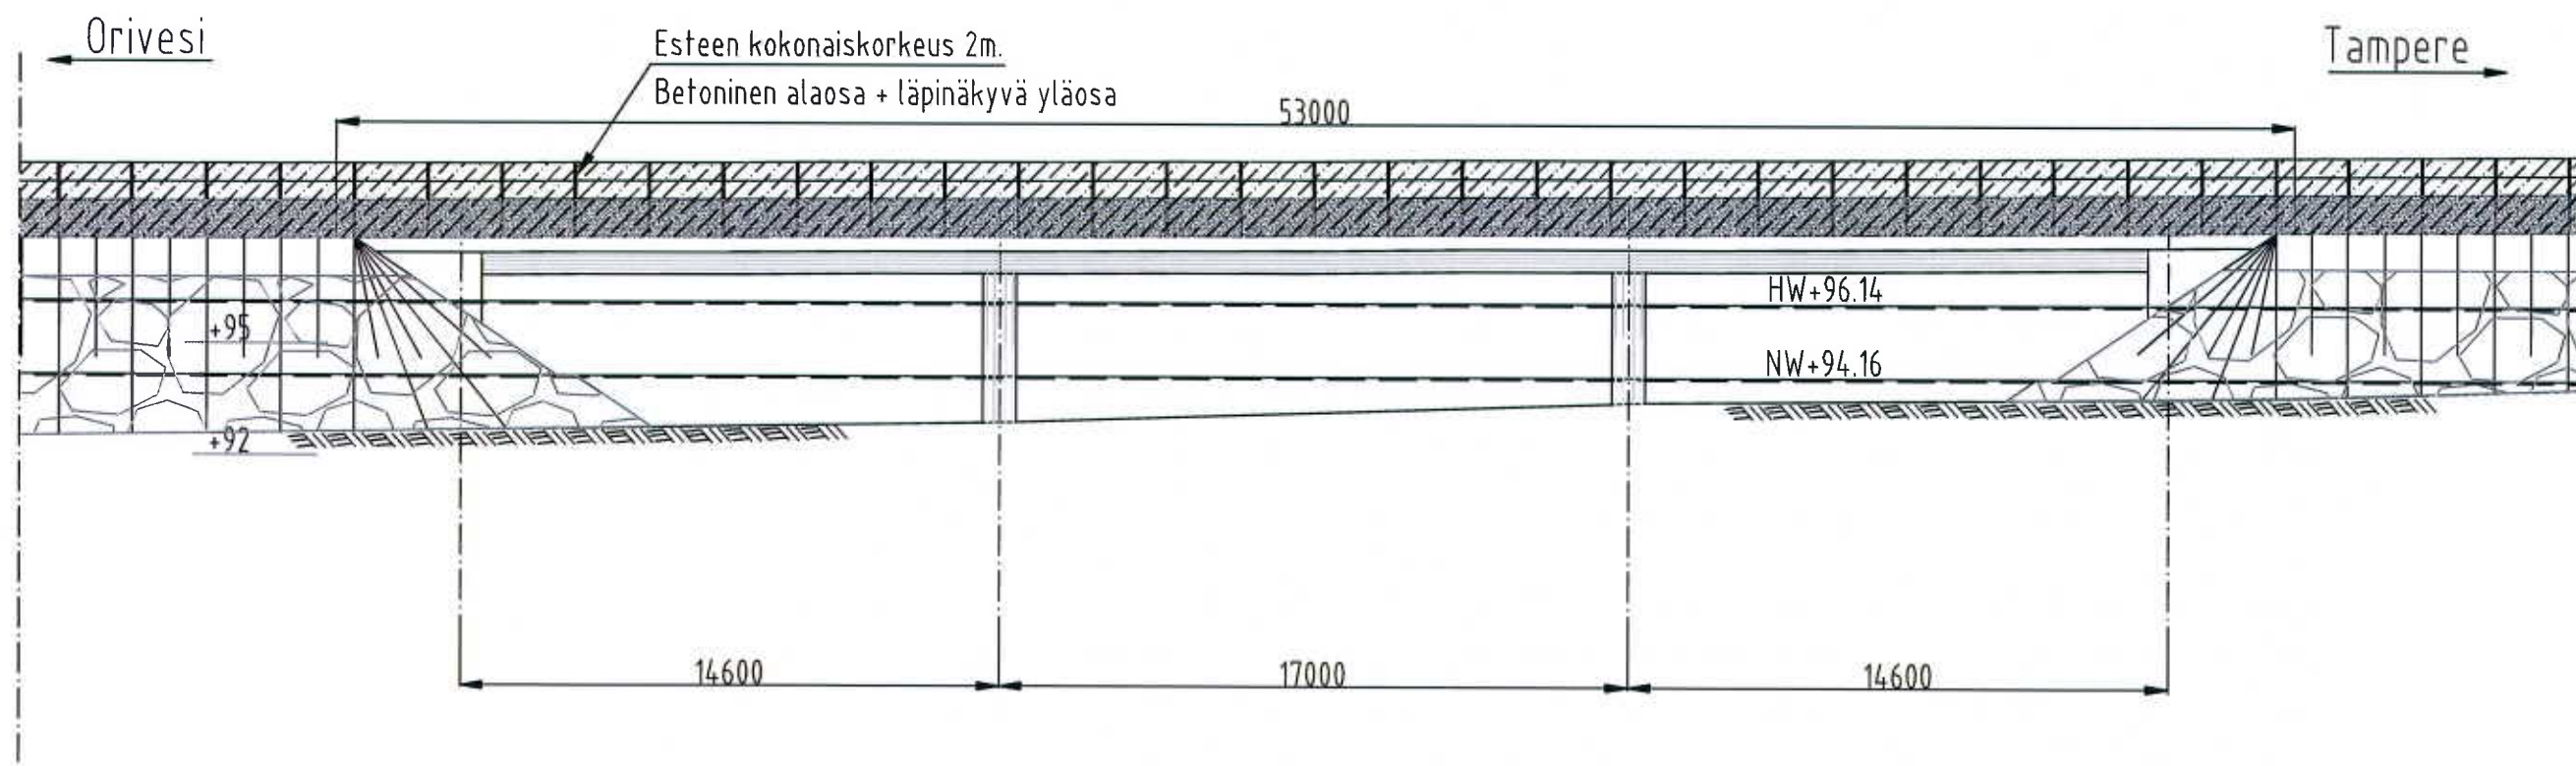


S8 A TASOPIIRUSTUS, 1:500

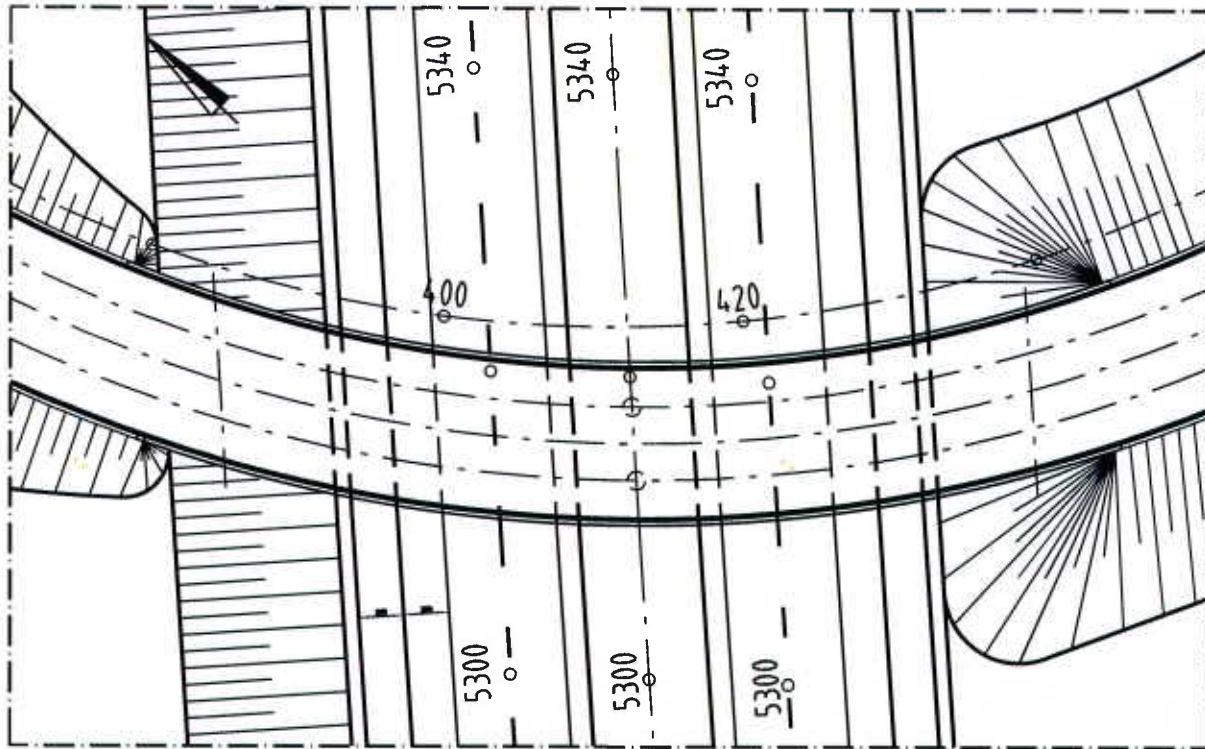


S8 A POIKKILEIKKAUS, 1:200

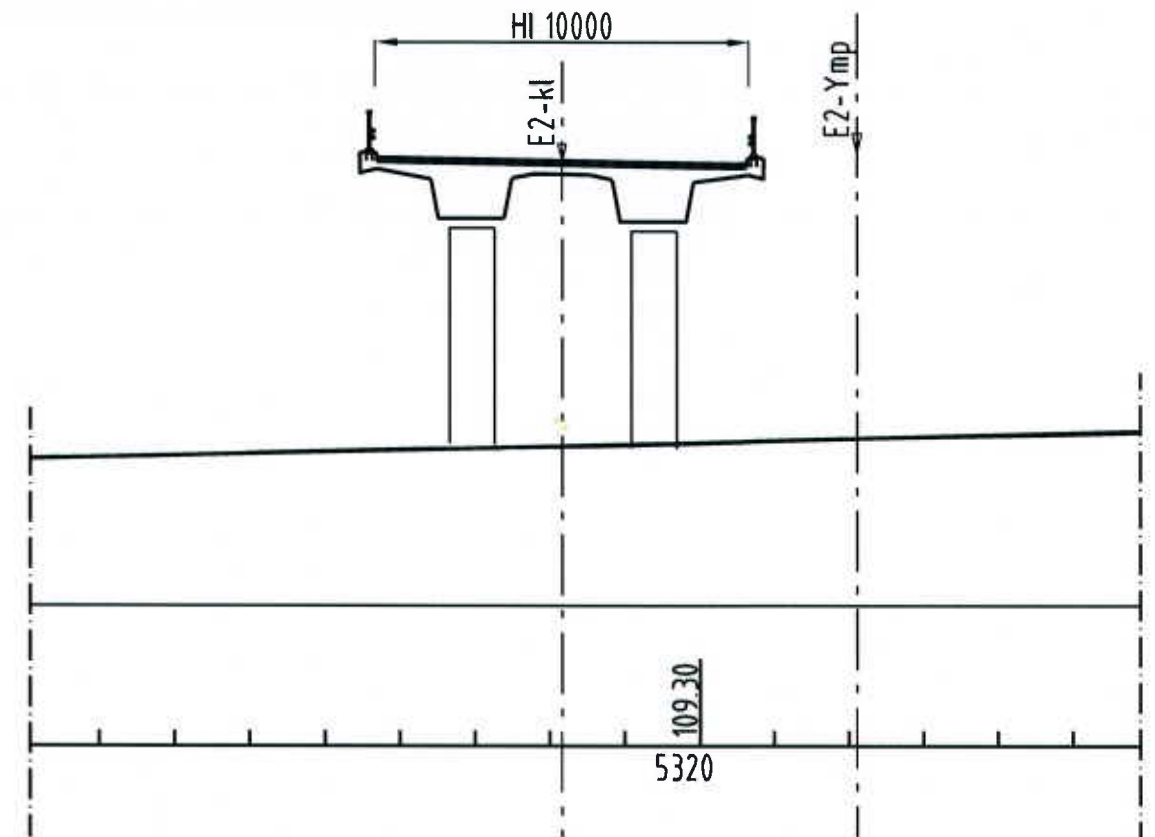


S8 A PITUUSLEIKKAUS, 1:200

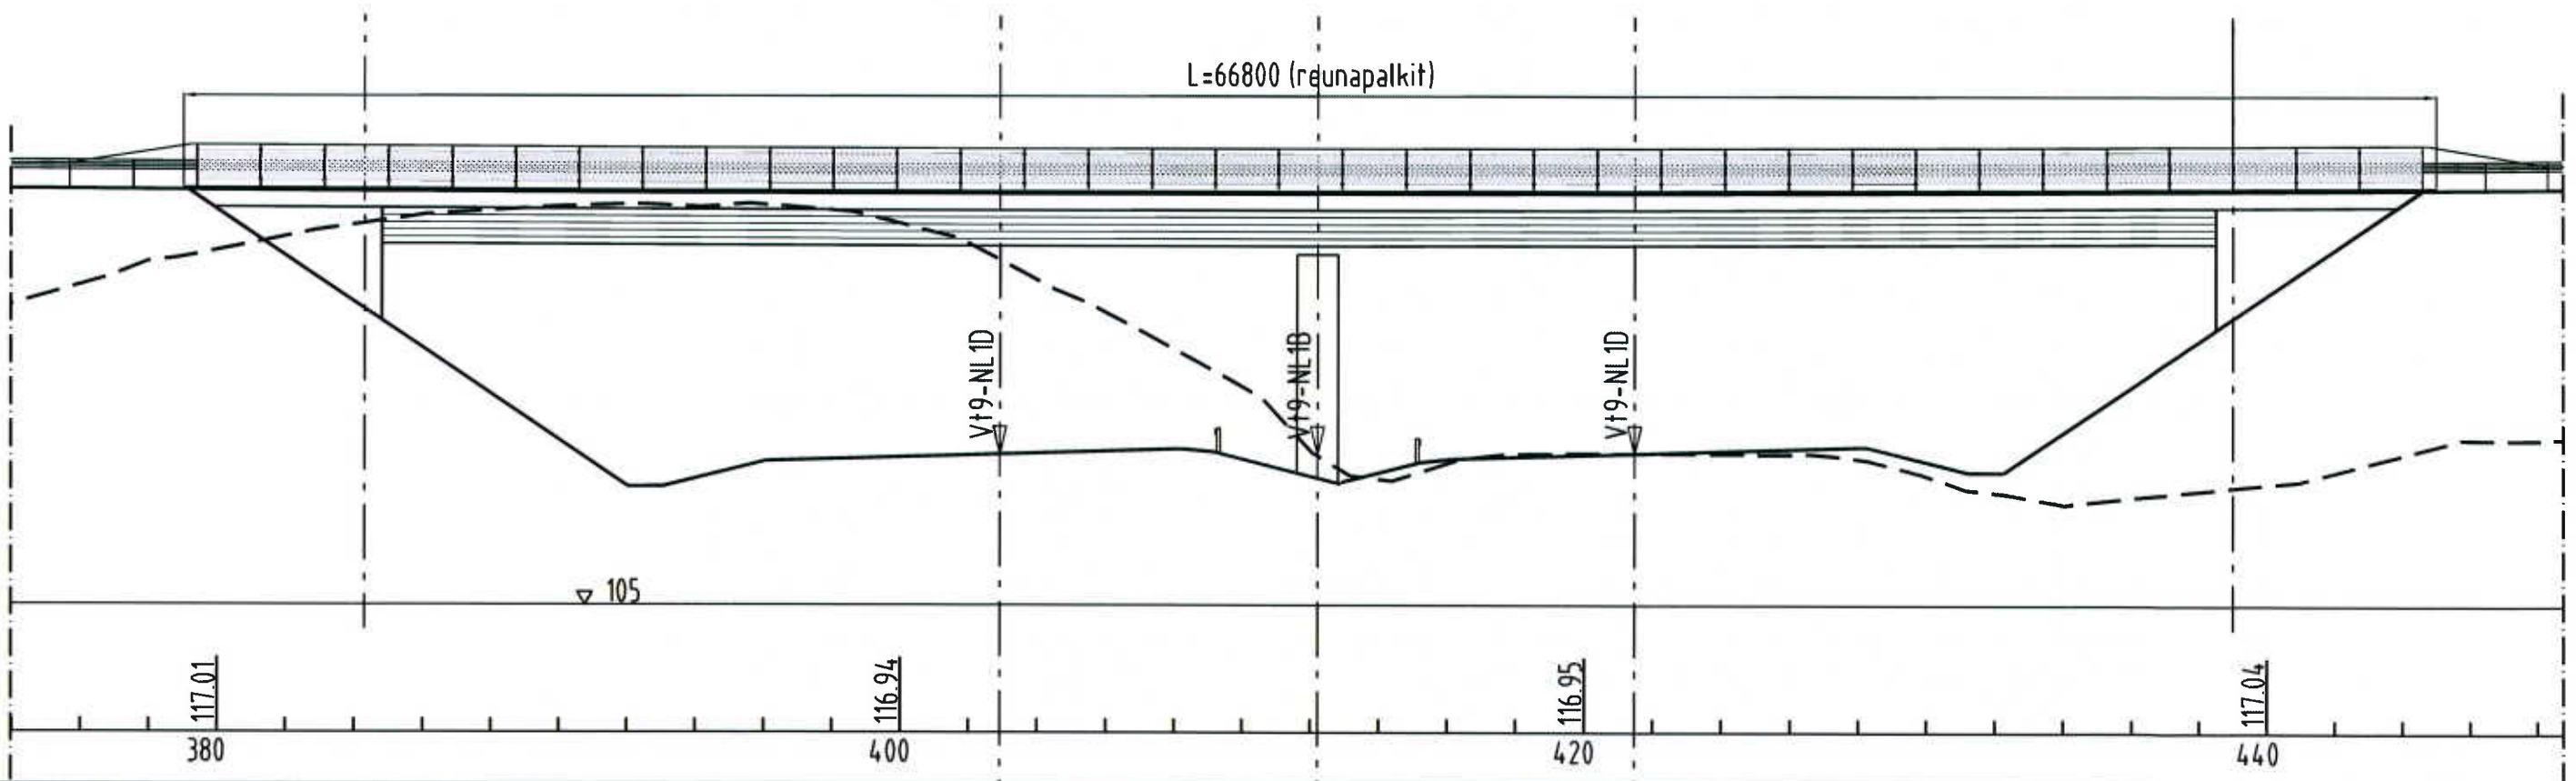


S8 C TASOPIIRUSTUS, 1:500

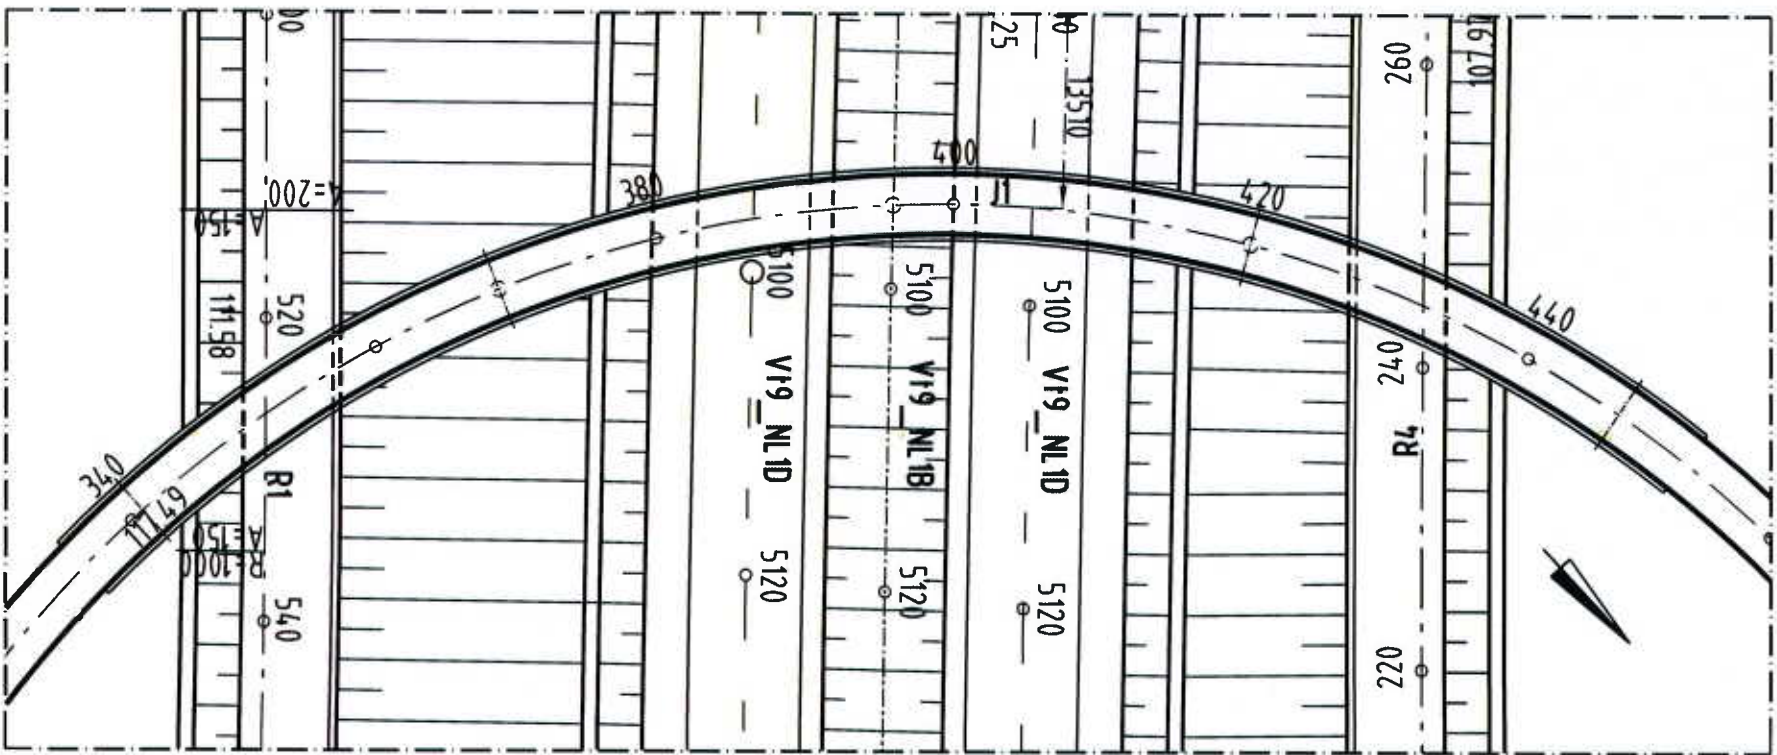


S8 C POIKKILEIKKAUS, 1:100

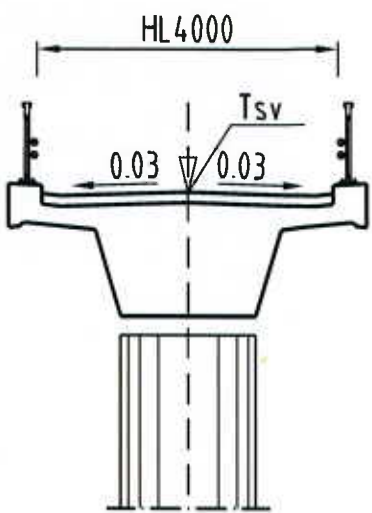


S8 C PITUUSLEIKKAUS, 1:500

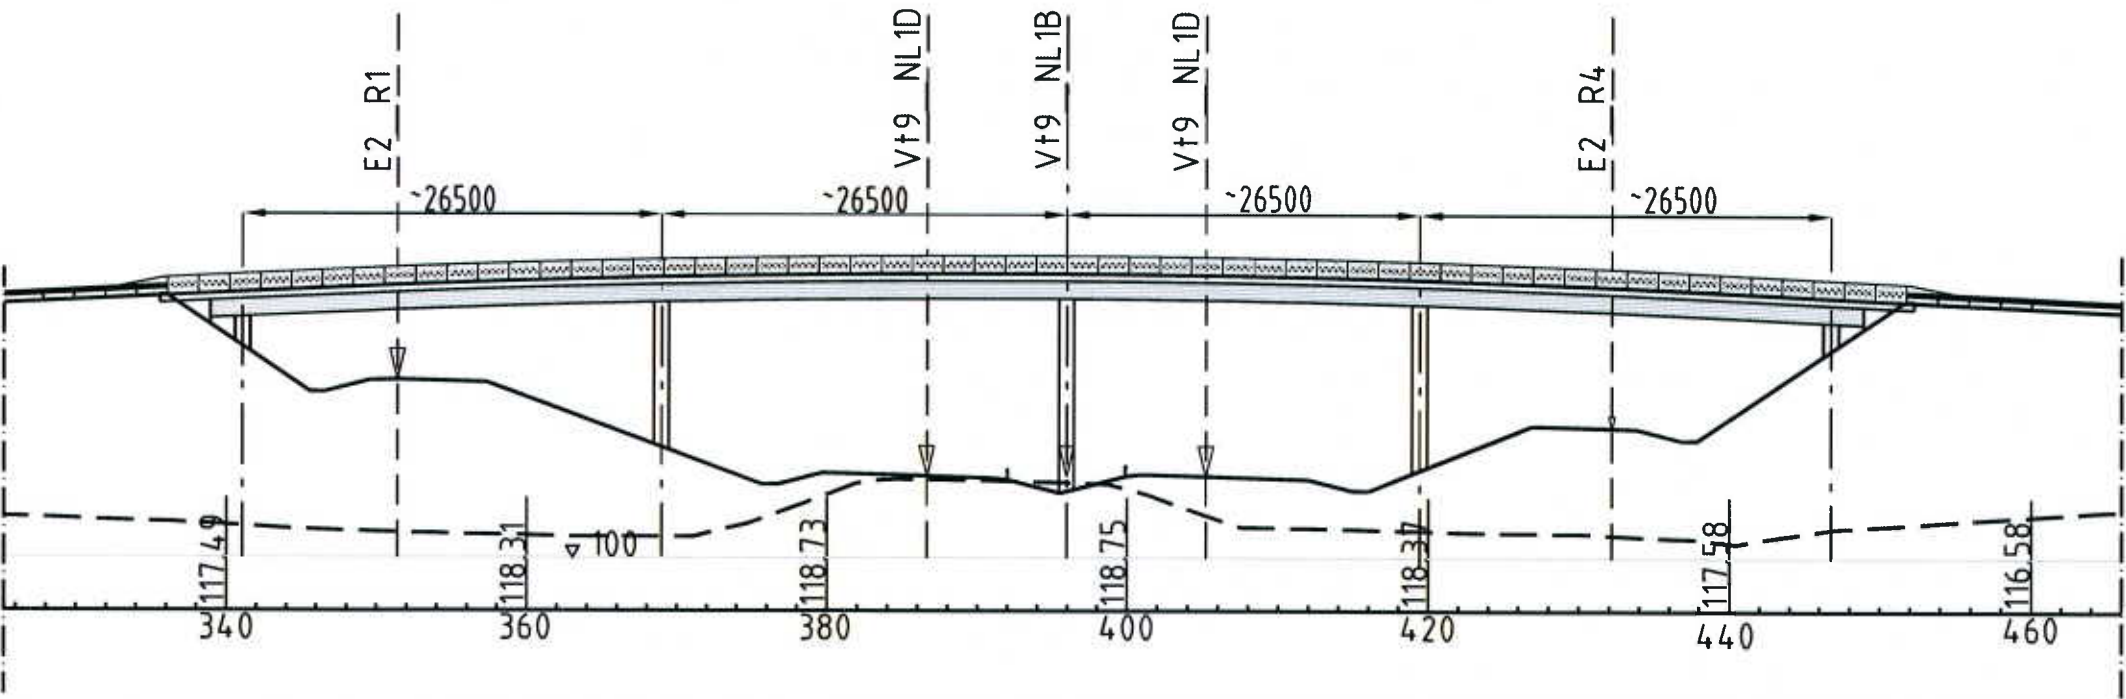


S 13 TASOPIIRUSTUS, 1:500

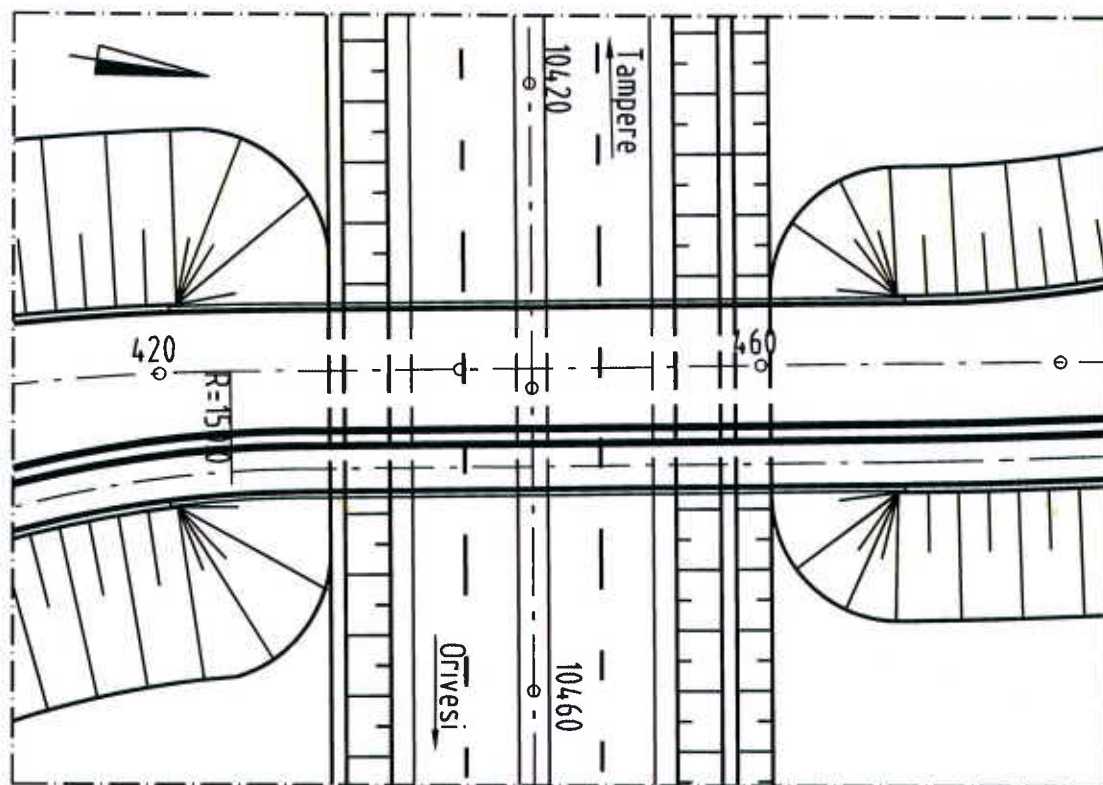


S13 POIKKILEIKKAUS, 1:200

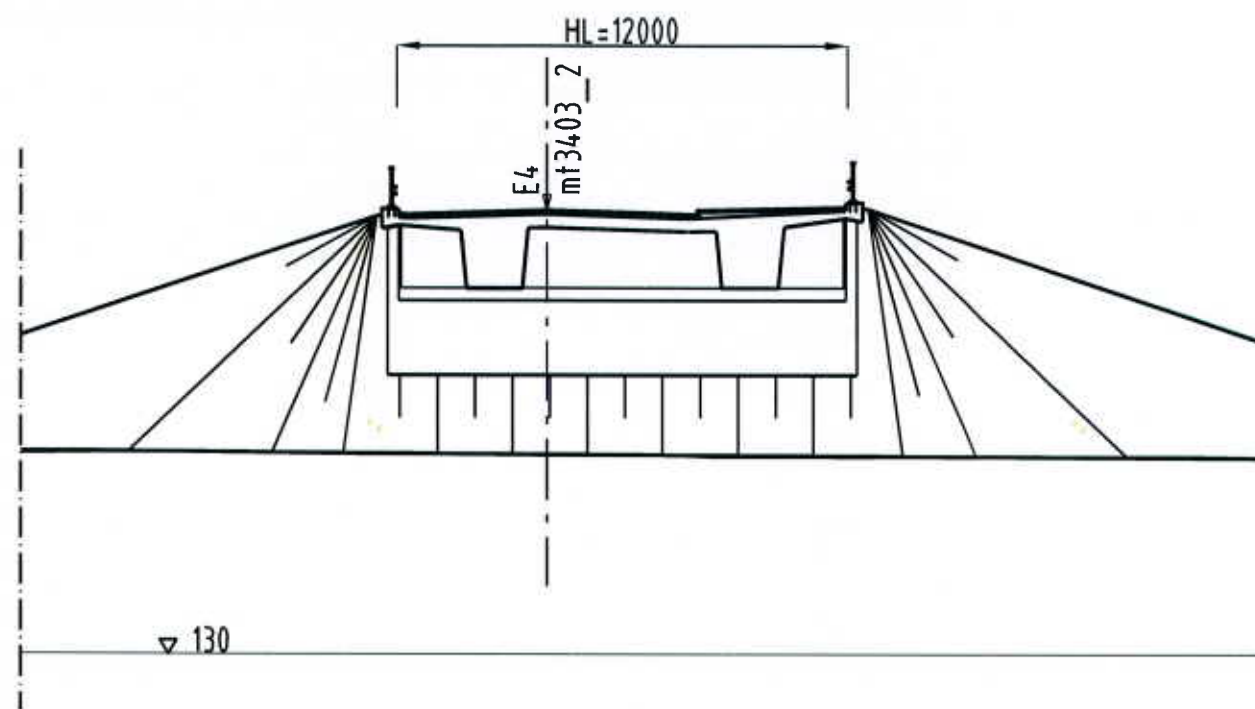


S13 PITUUSLEIKKAUS, 1:200

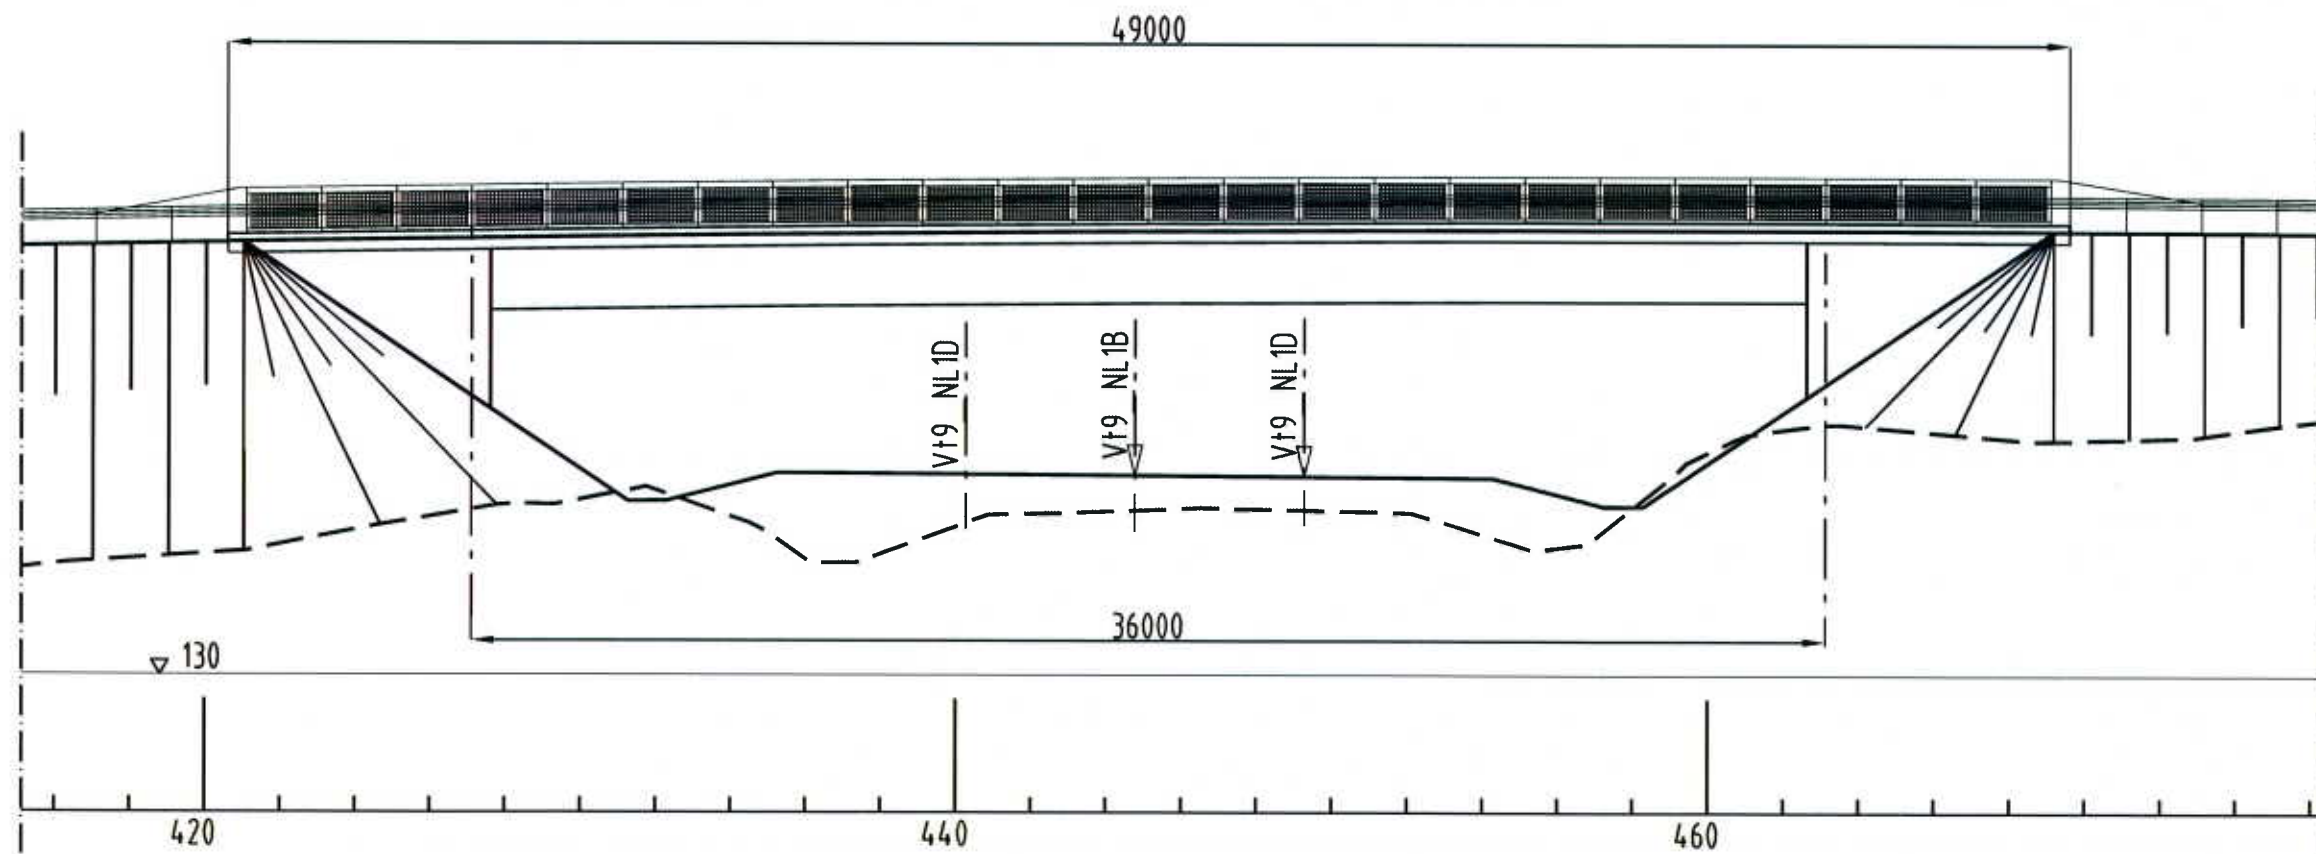


S 14 TASOPIIRUSTUS, 1:500

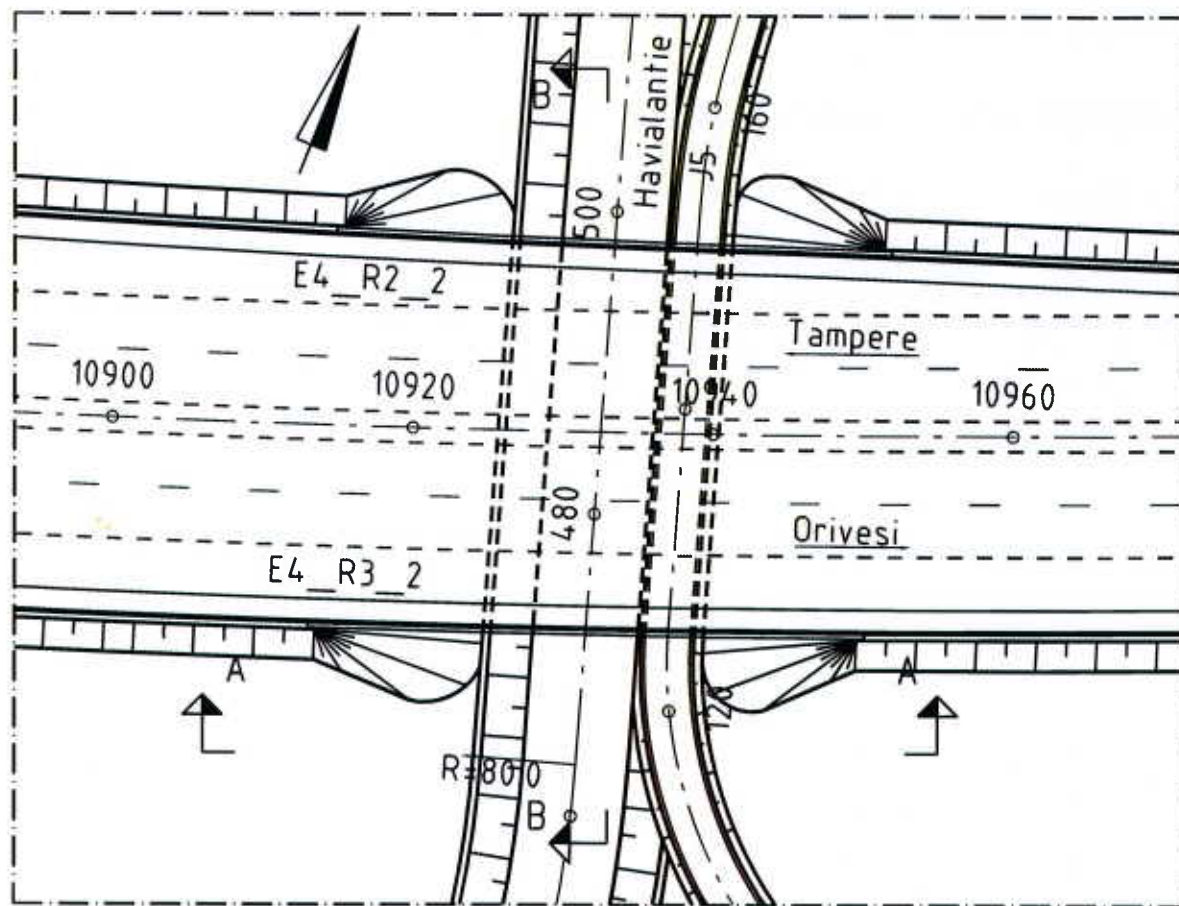


S14 POIKKILEIKKAUS B-B, 1:200

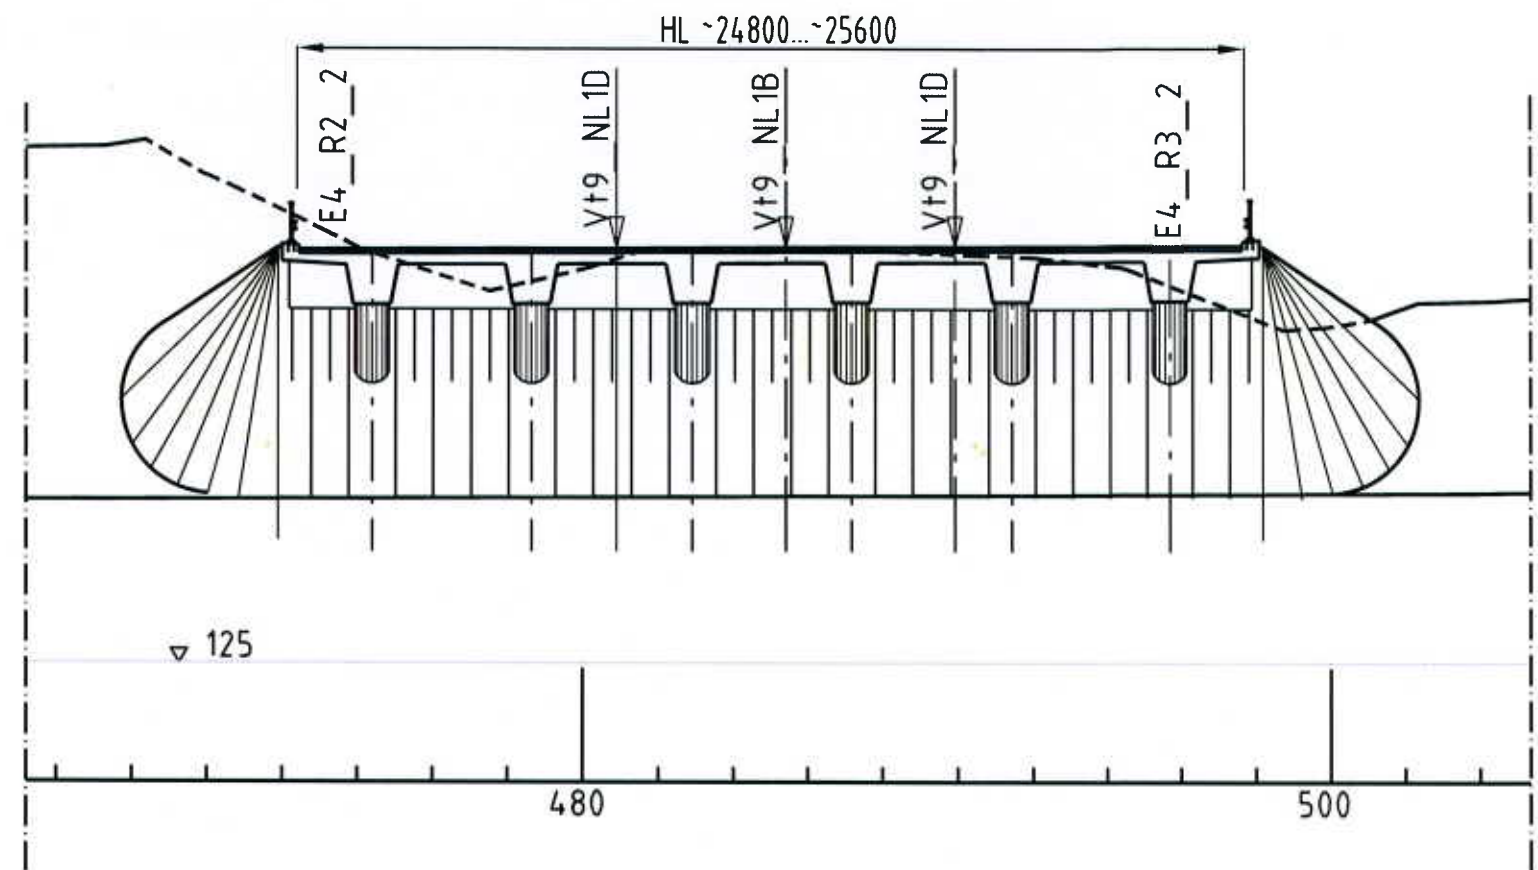


S14 PITUUSLEIKKAUS A-A, 1:200

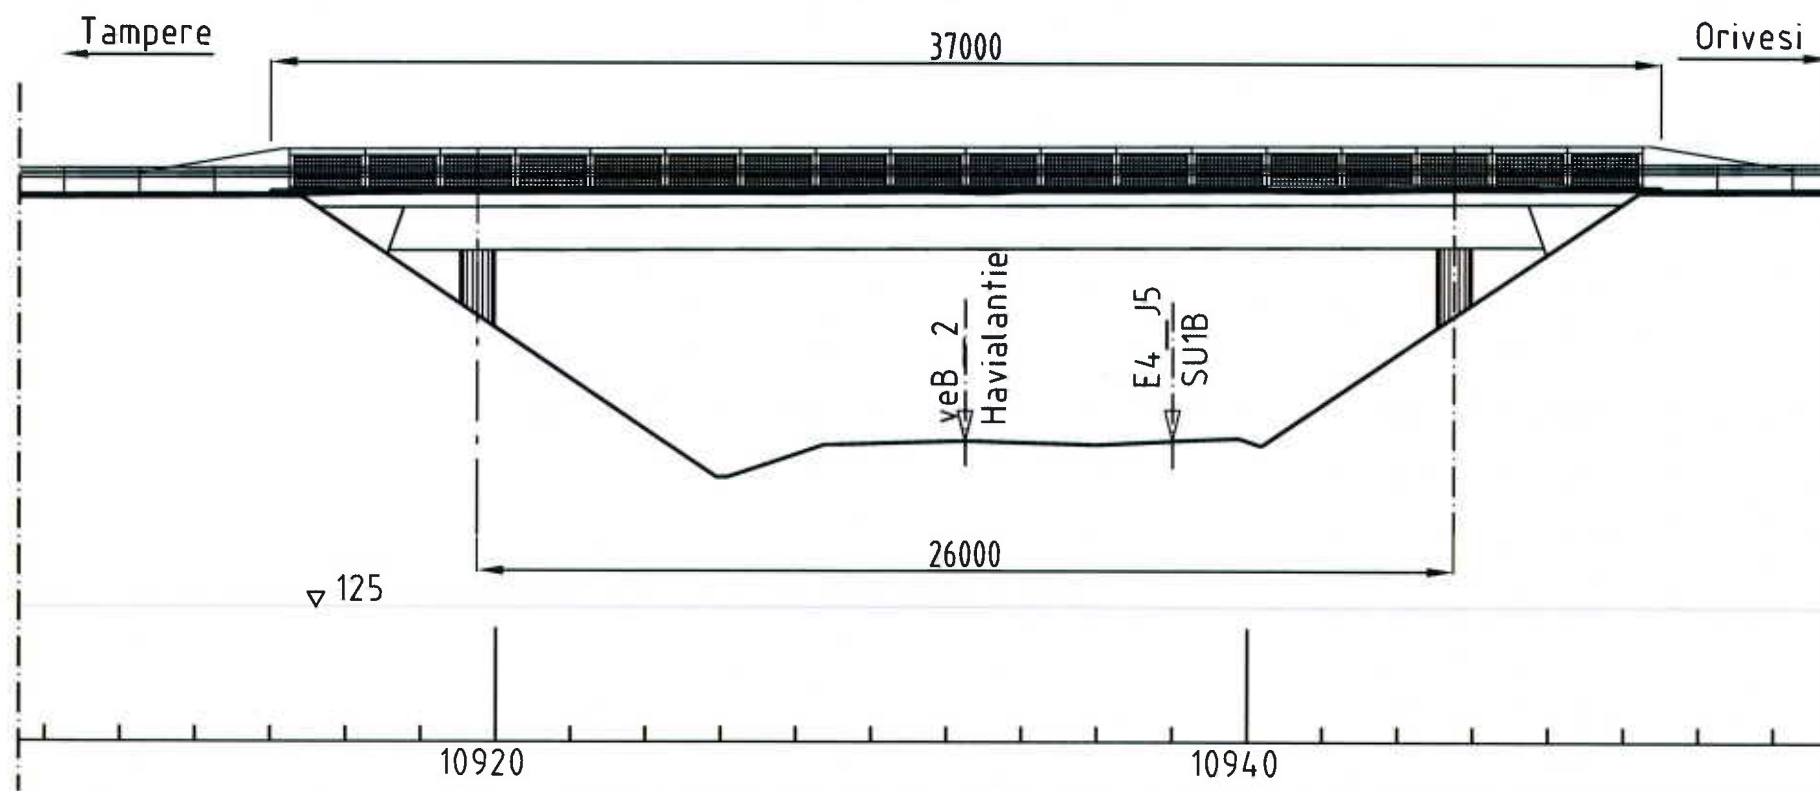


S 27 TASOPIIRUSTUS, 1:500

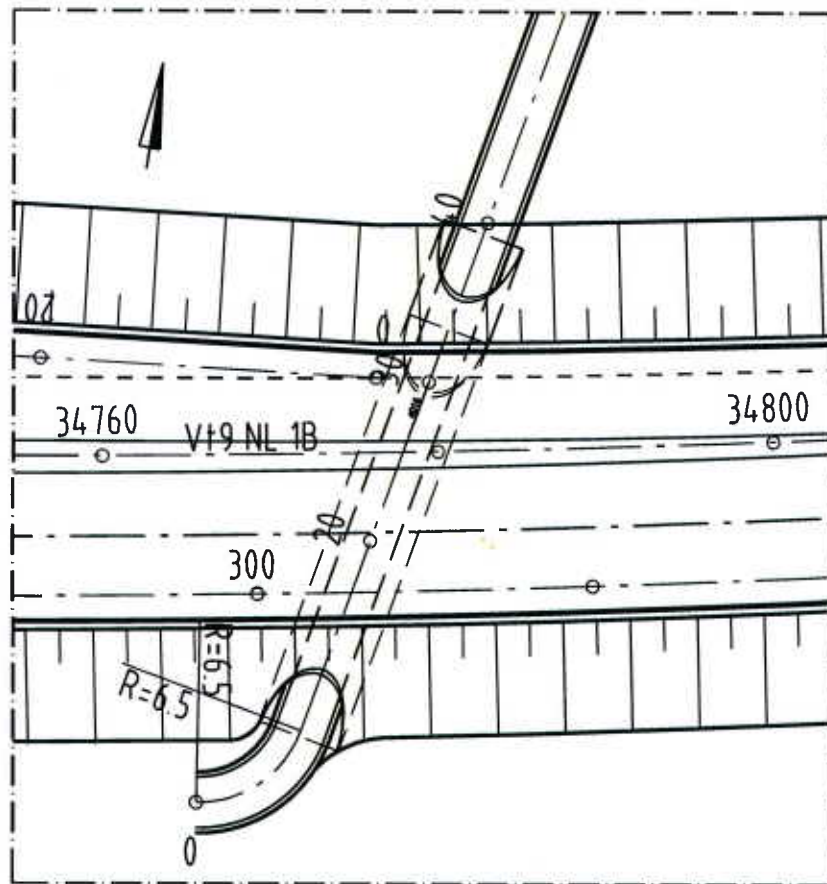


S27 POIKKILEIKKAUS, 1:200

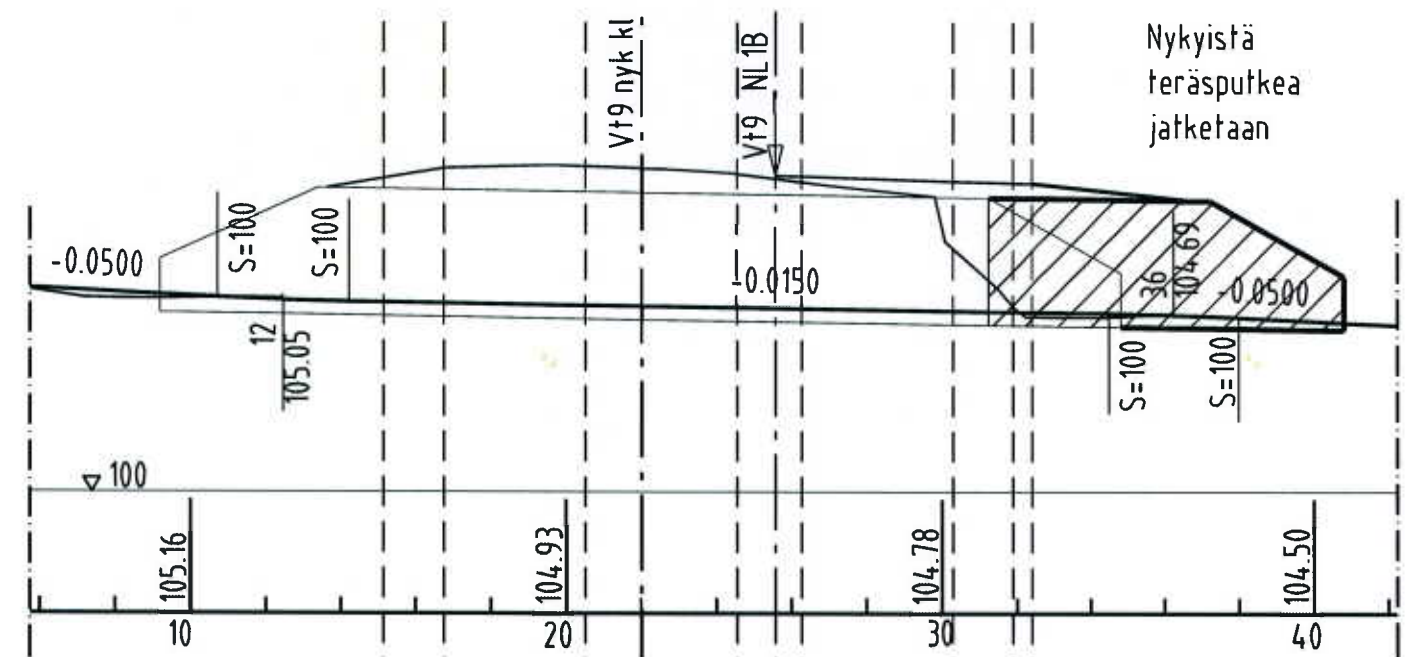


S27 PITUUSLEIKKAUS, 1:200

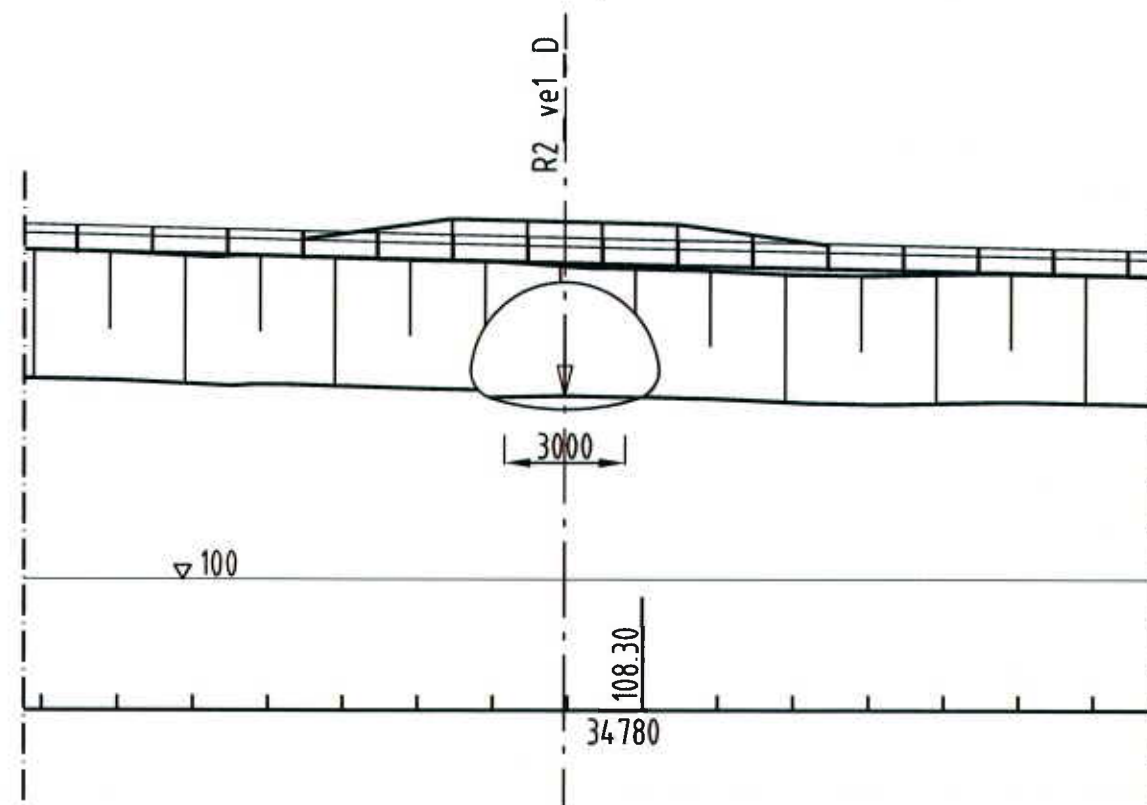


NYKYISEN AKKIN POIKKILEIKKAUS

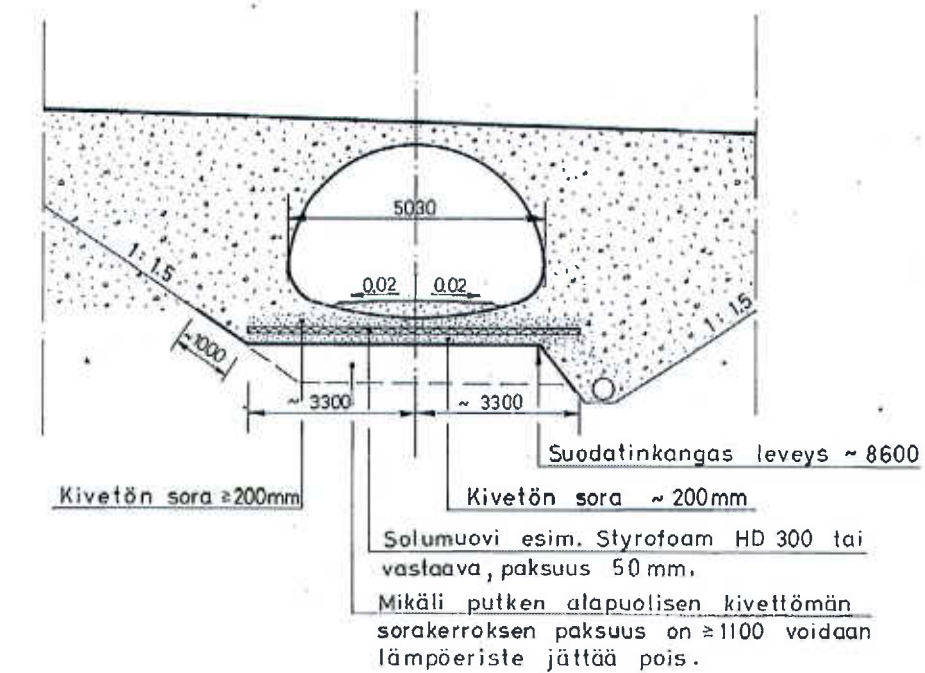

S 31 TASOPIIRUSTUS, 1:500

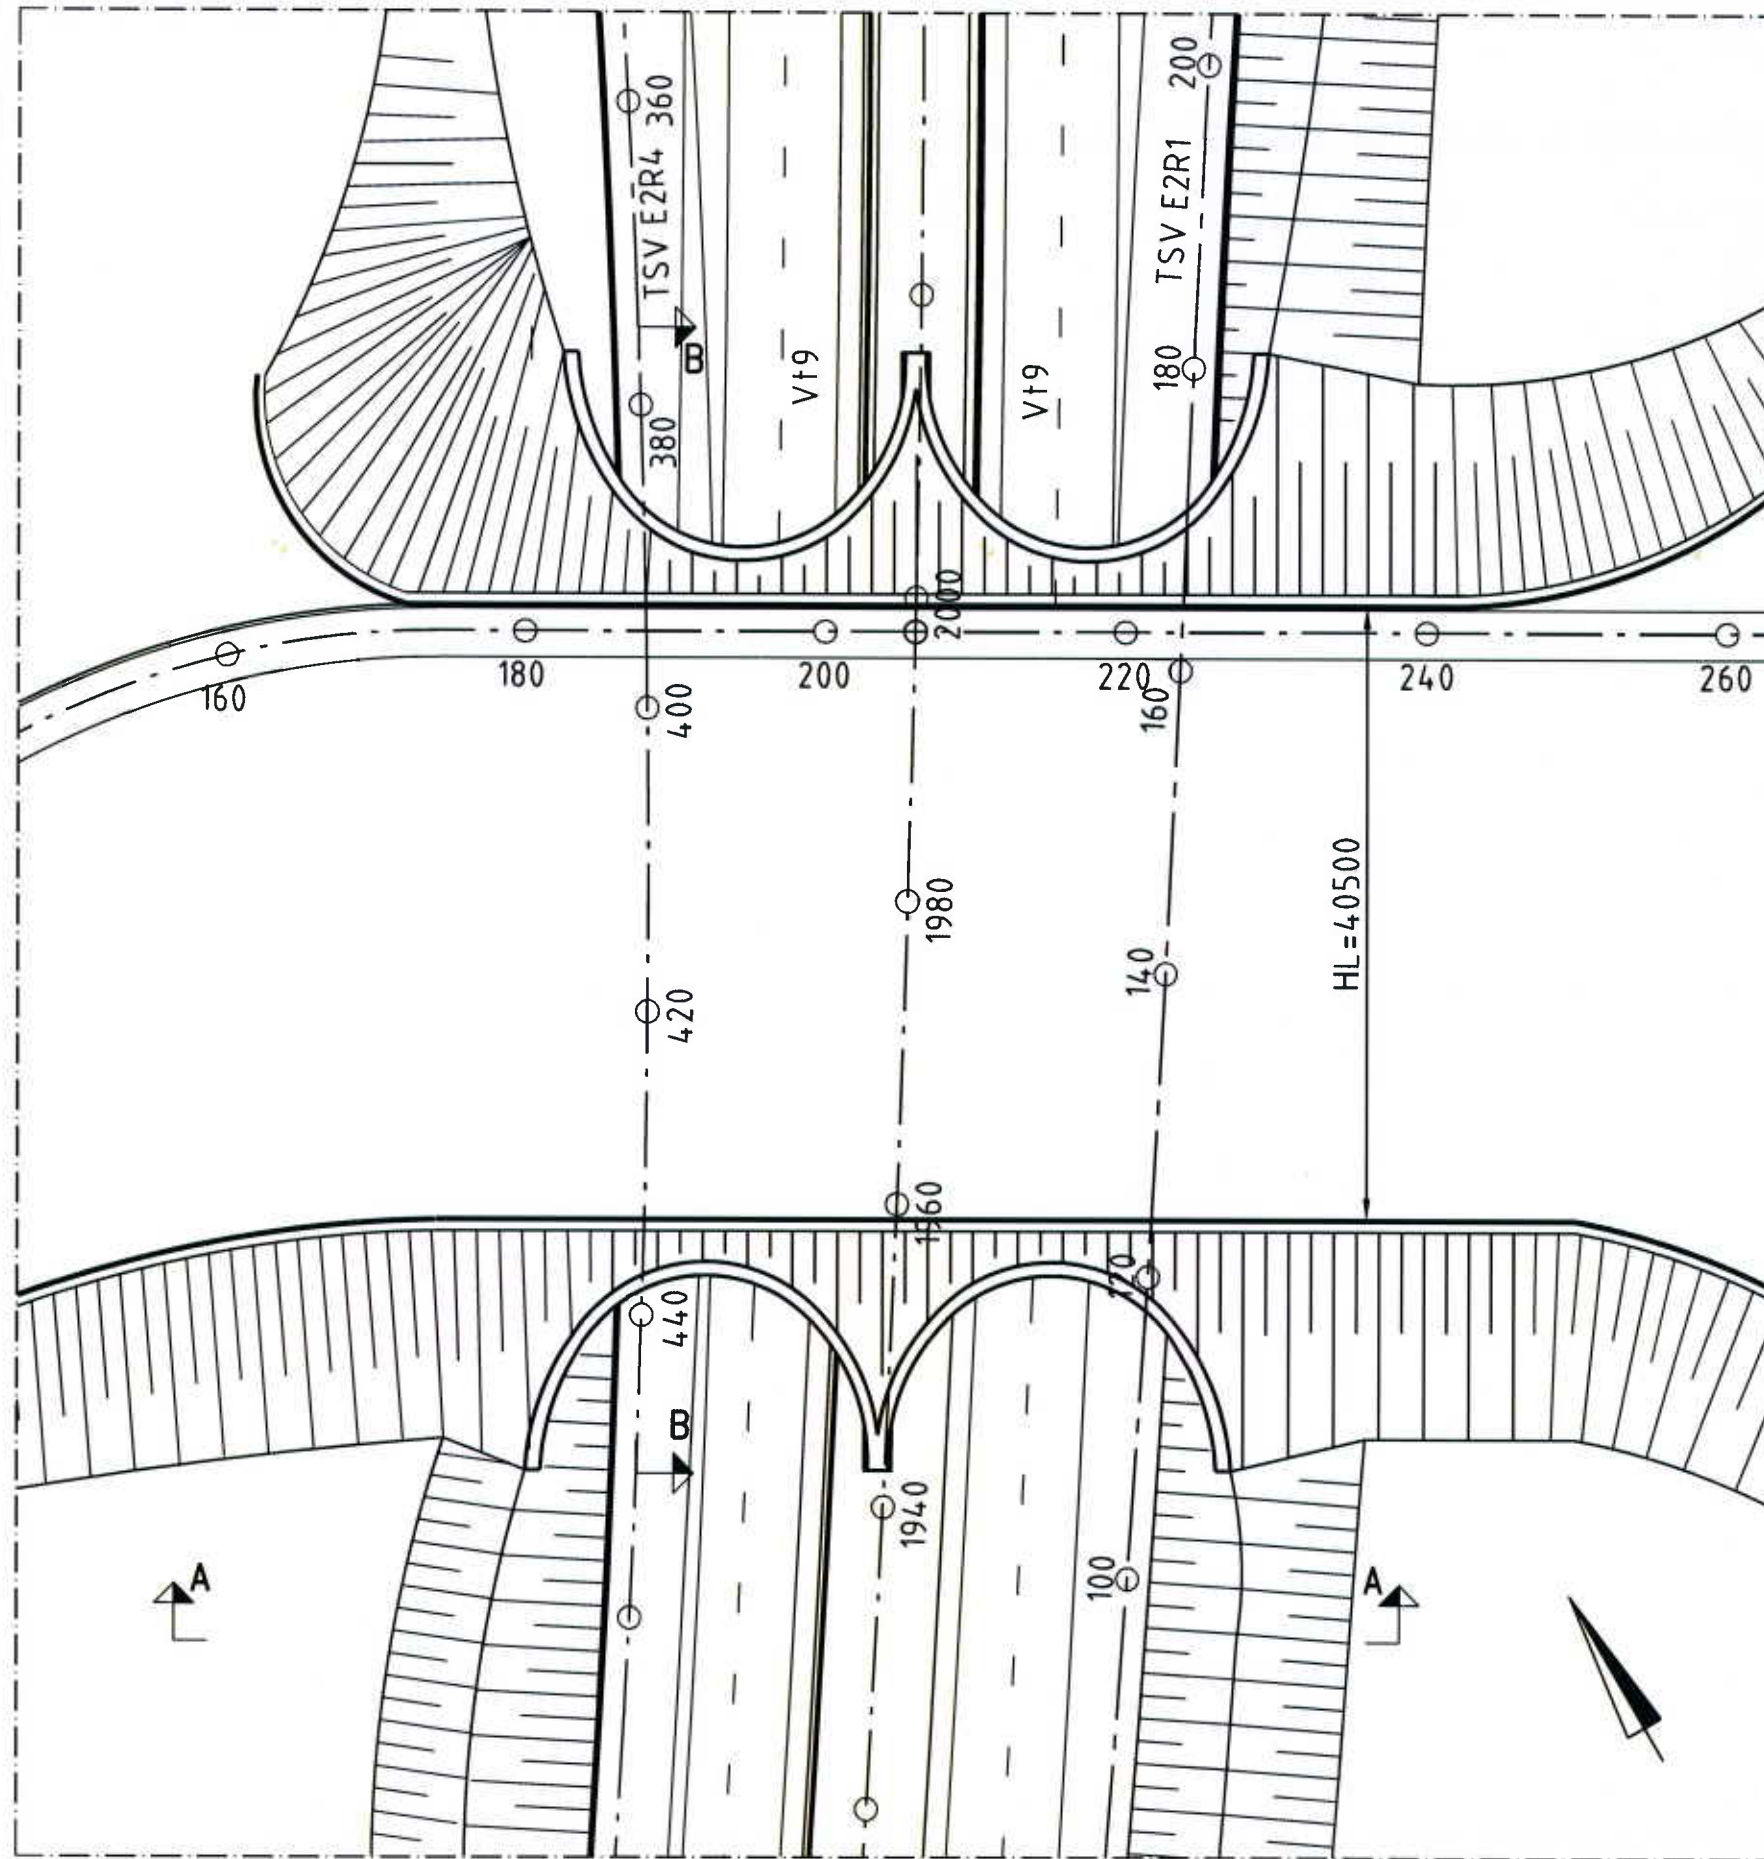

S 31 POIKKILEIKKAUS, 1:200

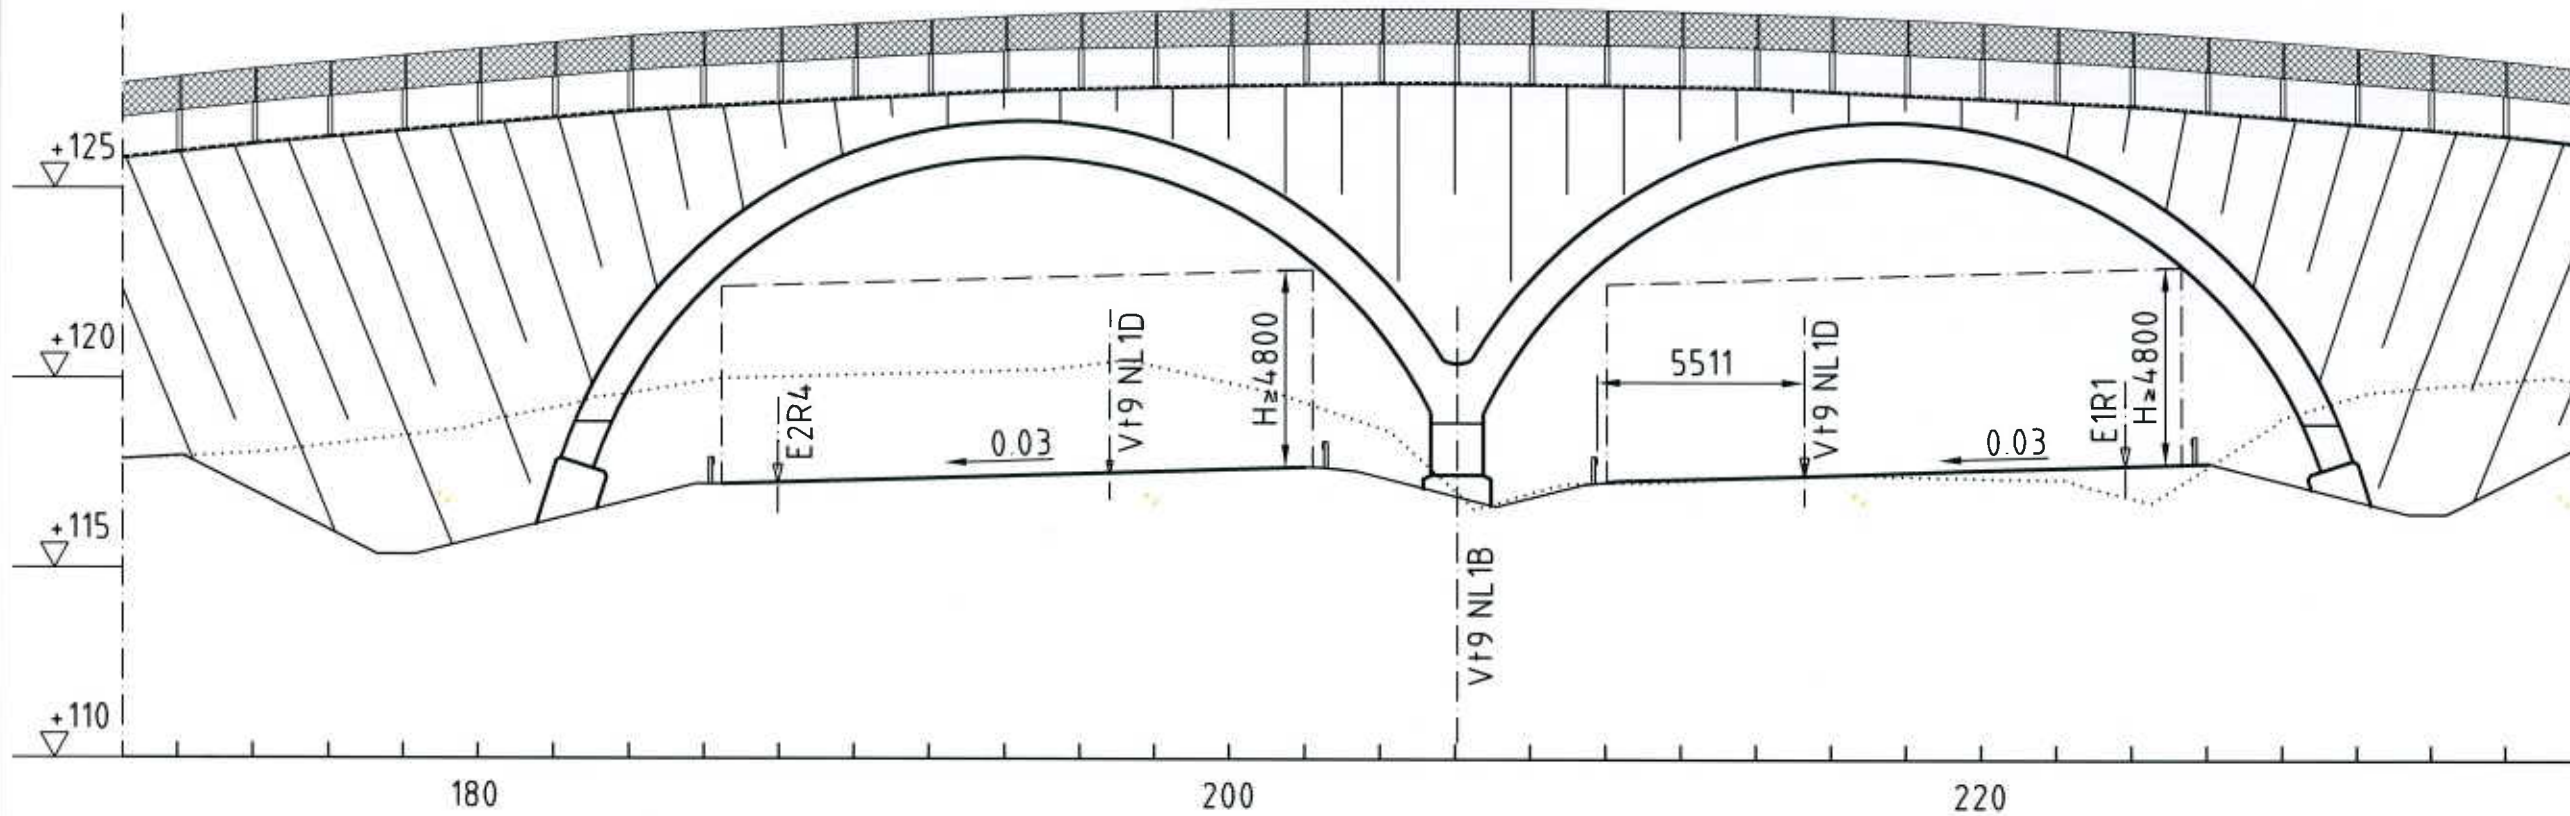

S 31 PITUUSLEIKKAUS, 1:200

