


VT3 RIKSVÄG 3
PL =2823 PÅLE =2823

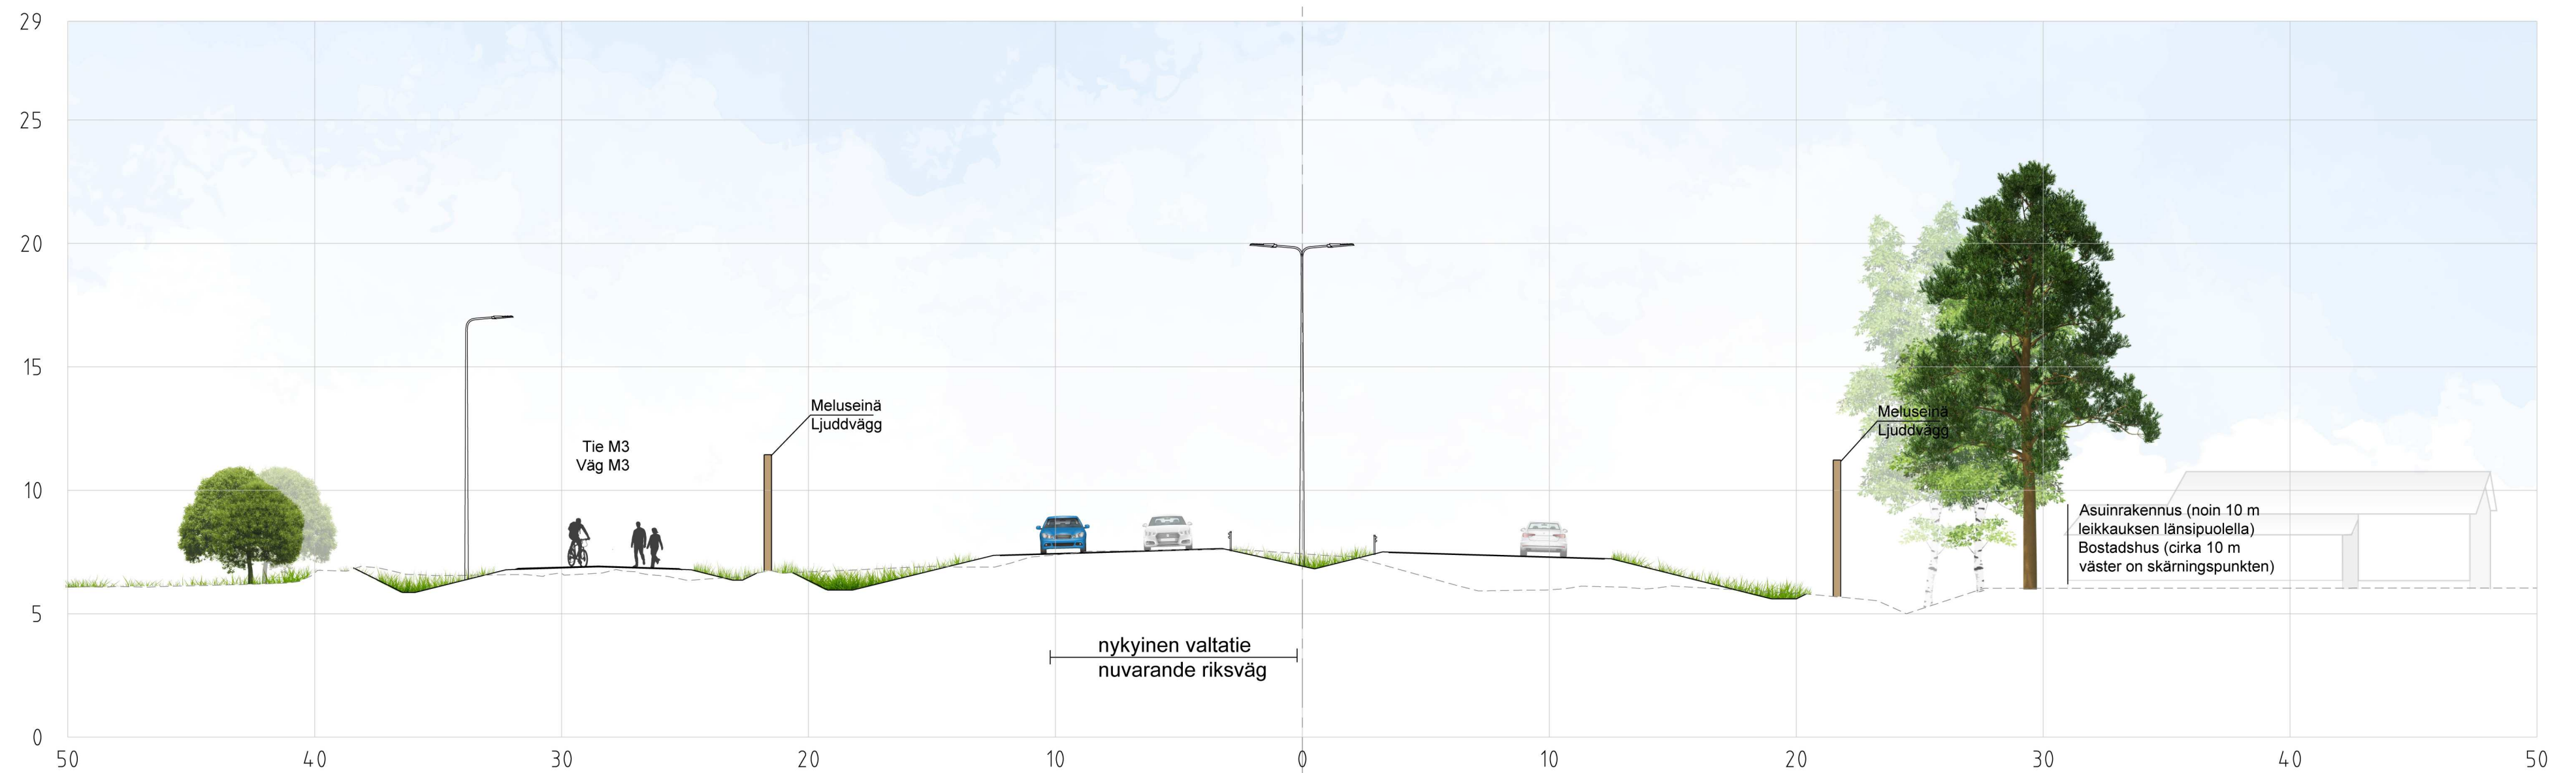

VT3 RIKSVÄG 3
PL =3360 PÅLE =3360

