


26490200 26490250 26490300 26490350 26490400 26490450 26490500 26490550 26490600 26490650 26490700 26490750 26490800 26490850 26490900

7226200
7226150
7226100
7226050
7226000
7225950
7225900
7225850
7225800
7225750
7225700

7226200
7226150
7226100
7226050
7226000
7225950
7225900
7225850
7225800

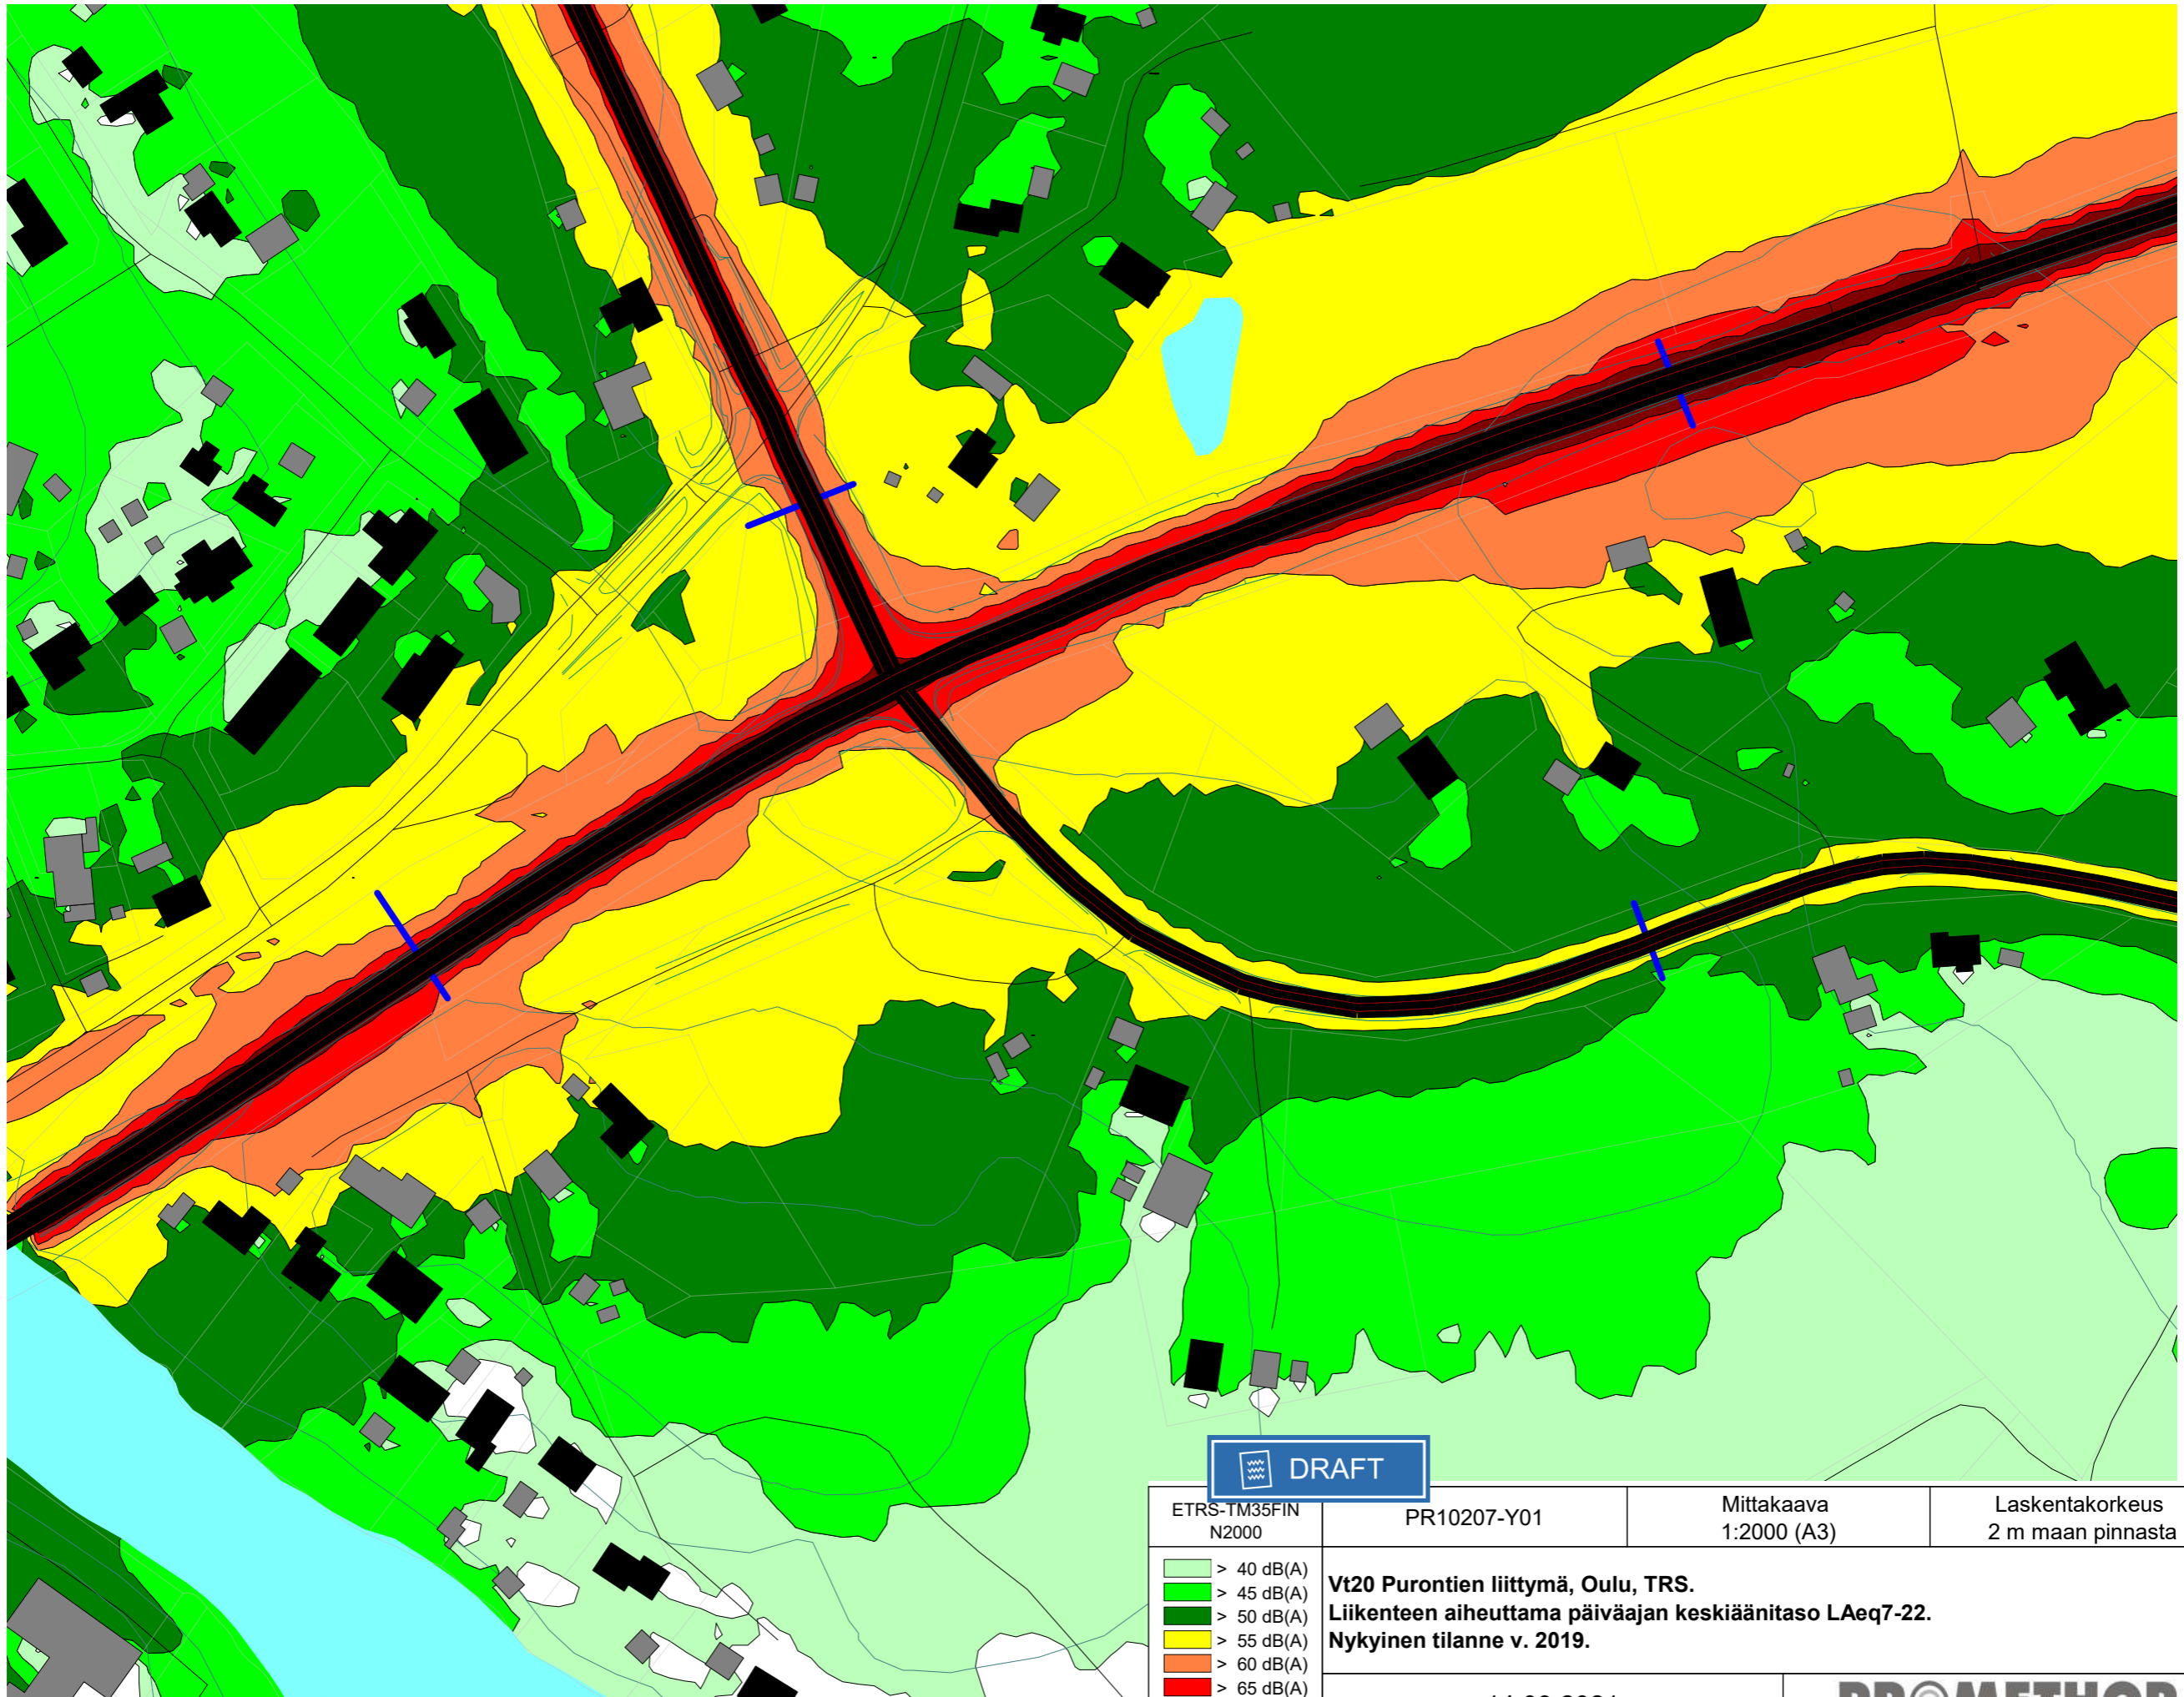

DRAFT

- ETRS-TM35FIN
N2000
- > 40 dB(A)
 - > 45 dB(A)
 - > 50 dB(A)
 - > 55 dB(A)
 - > 60 dB(A)
 - > 65 dB(A)
 - > 70 dB(A)

PR10207-Y01

Mittakaava
1:2000 (A3)


Laskentakorkeus
2 m maan pinnasta

Vt20 Purontien liittymä, Oulu, TRS.
Liikenteen aiheuttama päiväajan keskiäänitaso LAeq7-22.
Nykyinen tilanne v. 2019.

14.09.2021

PROMETHOR

Liite
1A

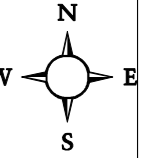


26490200 26490250 26490300 26490350 26490400 26490450 26490500 26490550

26490200 26490250 26490300 26490350 26490400 26490450 26490500 26490550 26490600 26490650 26490700 26490750 26490800 26490850 26490900

7226200
7226150
7226100
7226050
7226000
7225950
7225900
7225850
7225800
7225750
7225700

7226200
7226150
7226100
7226050
7226000
7225950
7225900
7225850
7225800

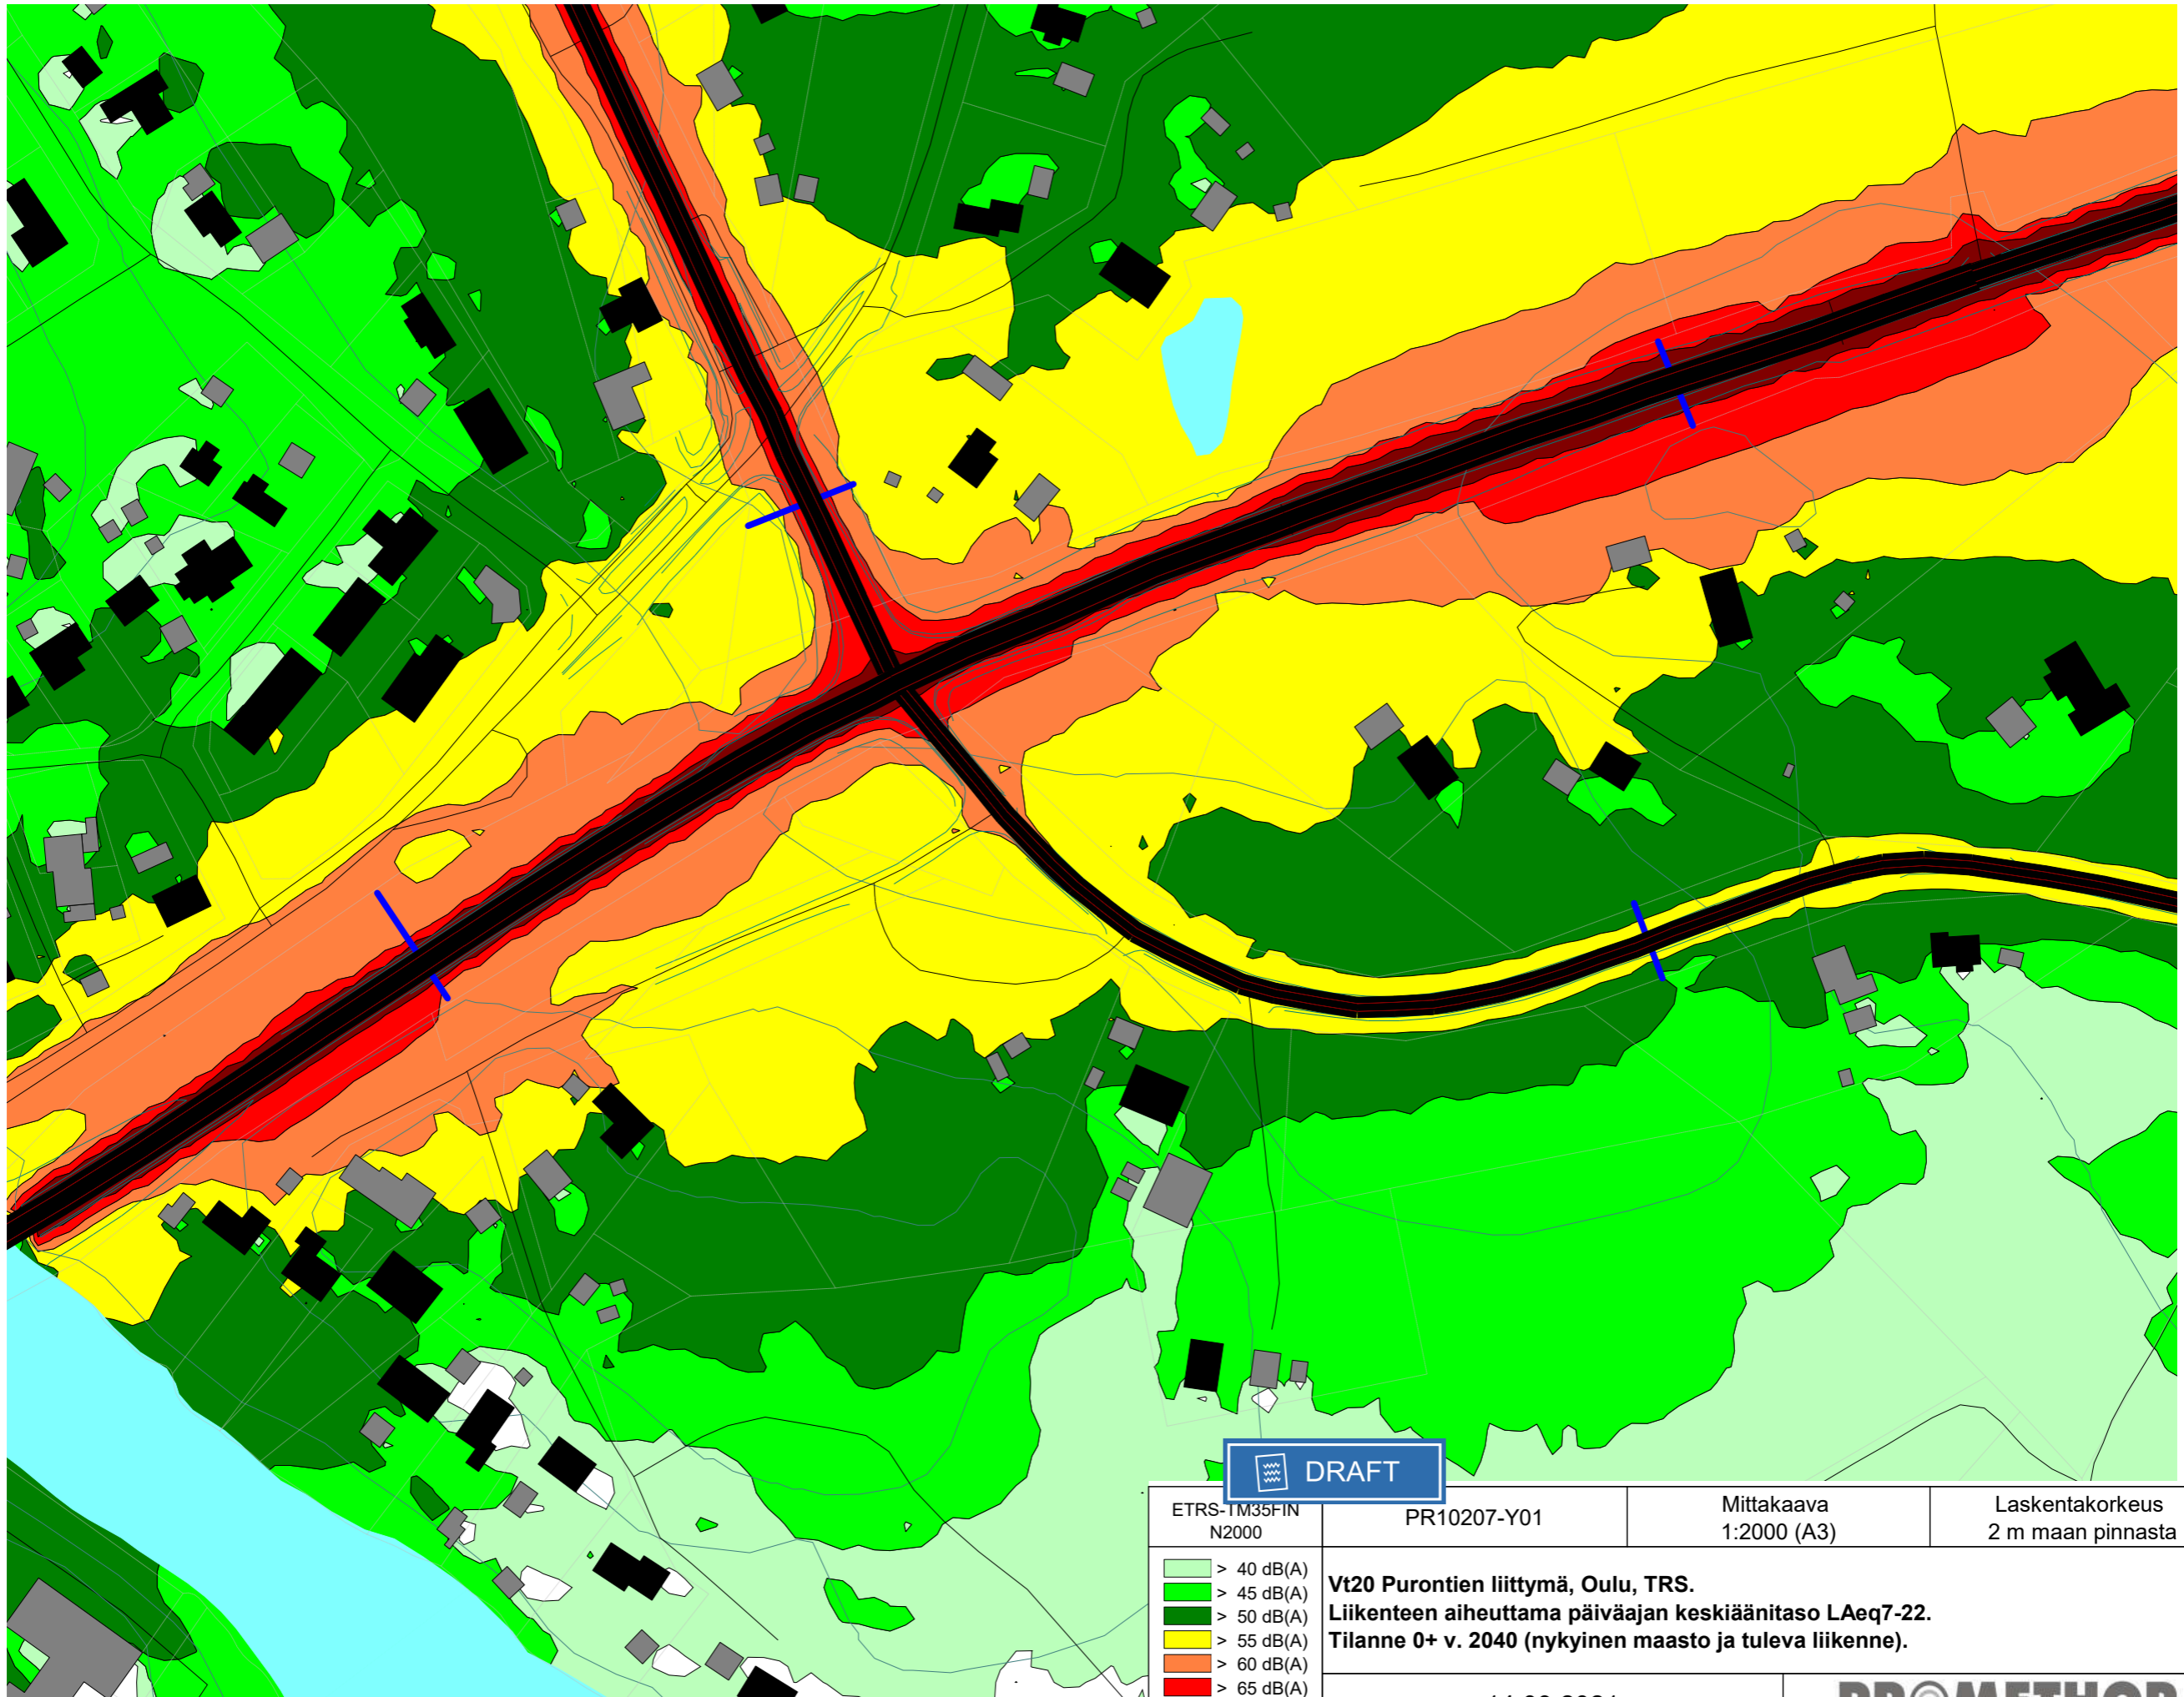


ETRS-TM35FIN N2000 > 40 dB(A) > 45 dB(A) > 50 dB(A) > 55 dB(A) > 60 dB(A) > 65 dB(A) > 70 dB(A)	PR10207-Y01	Mittakaava 1:2000 (A3)	Laskentakorkeus 2 m maan pinnasta	Liite 2A
	Vt20 Purontien liittymä, Oulu, TRS. Liikenteen aiheuttama päiväajan keskiäänitaso LAeq7-22. Tilanne 0+ v. 2040 (nykyinen maasto ja tuleva liikenne).		14.09.2021	

26490200 26490250 26490300 26490350 26490400 26490450 26490500 26490550

26490200 26490250 26490300 26490350 26490400 26490450 26490500 26490550 26490600 26490650 26490700 26490750 26490800 26490850 26490900

7226200
7226150
7226100
7226050
7226000
7225950
7225900
7225850
7225800
7225750
7225700

7226200
7226150
7226100
7226050
7226000
7225950
7225900
7225850
7225800

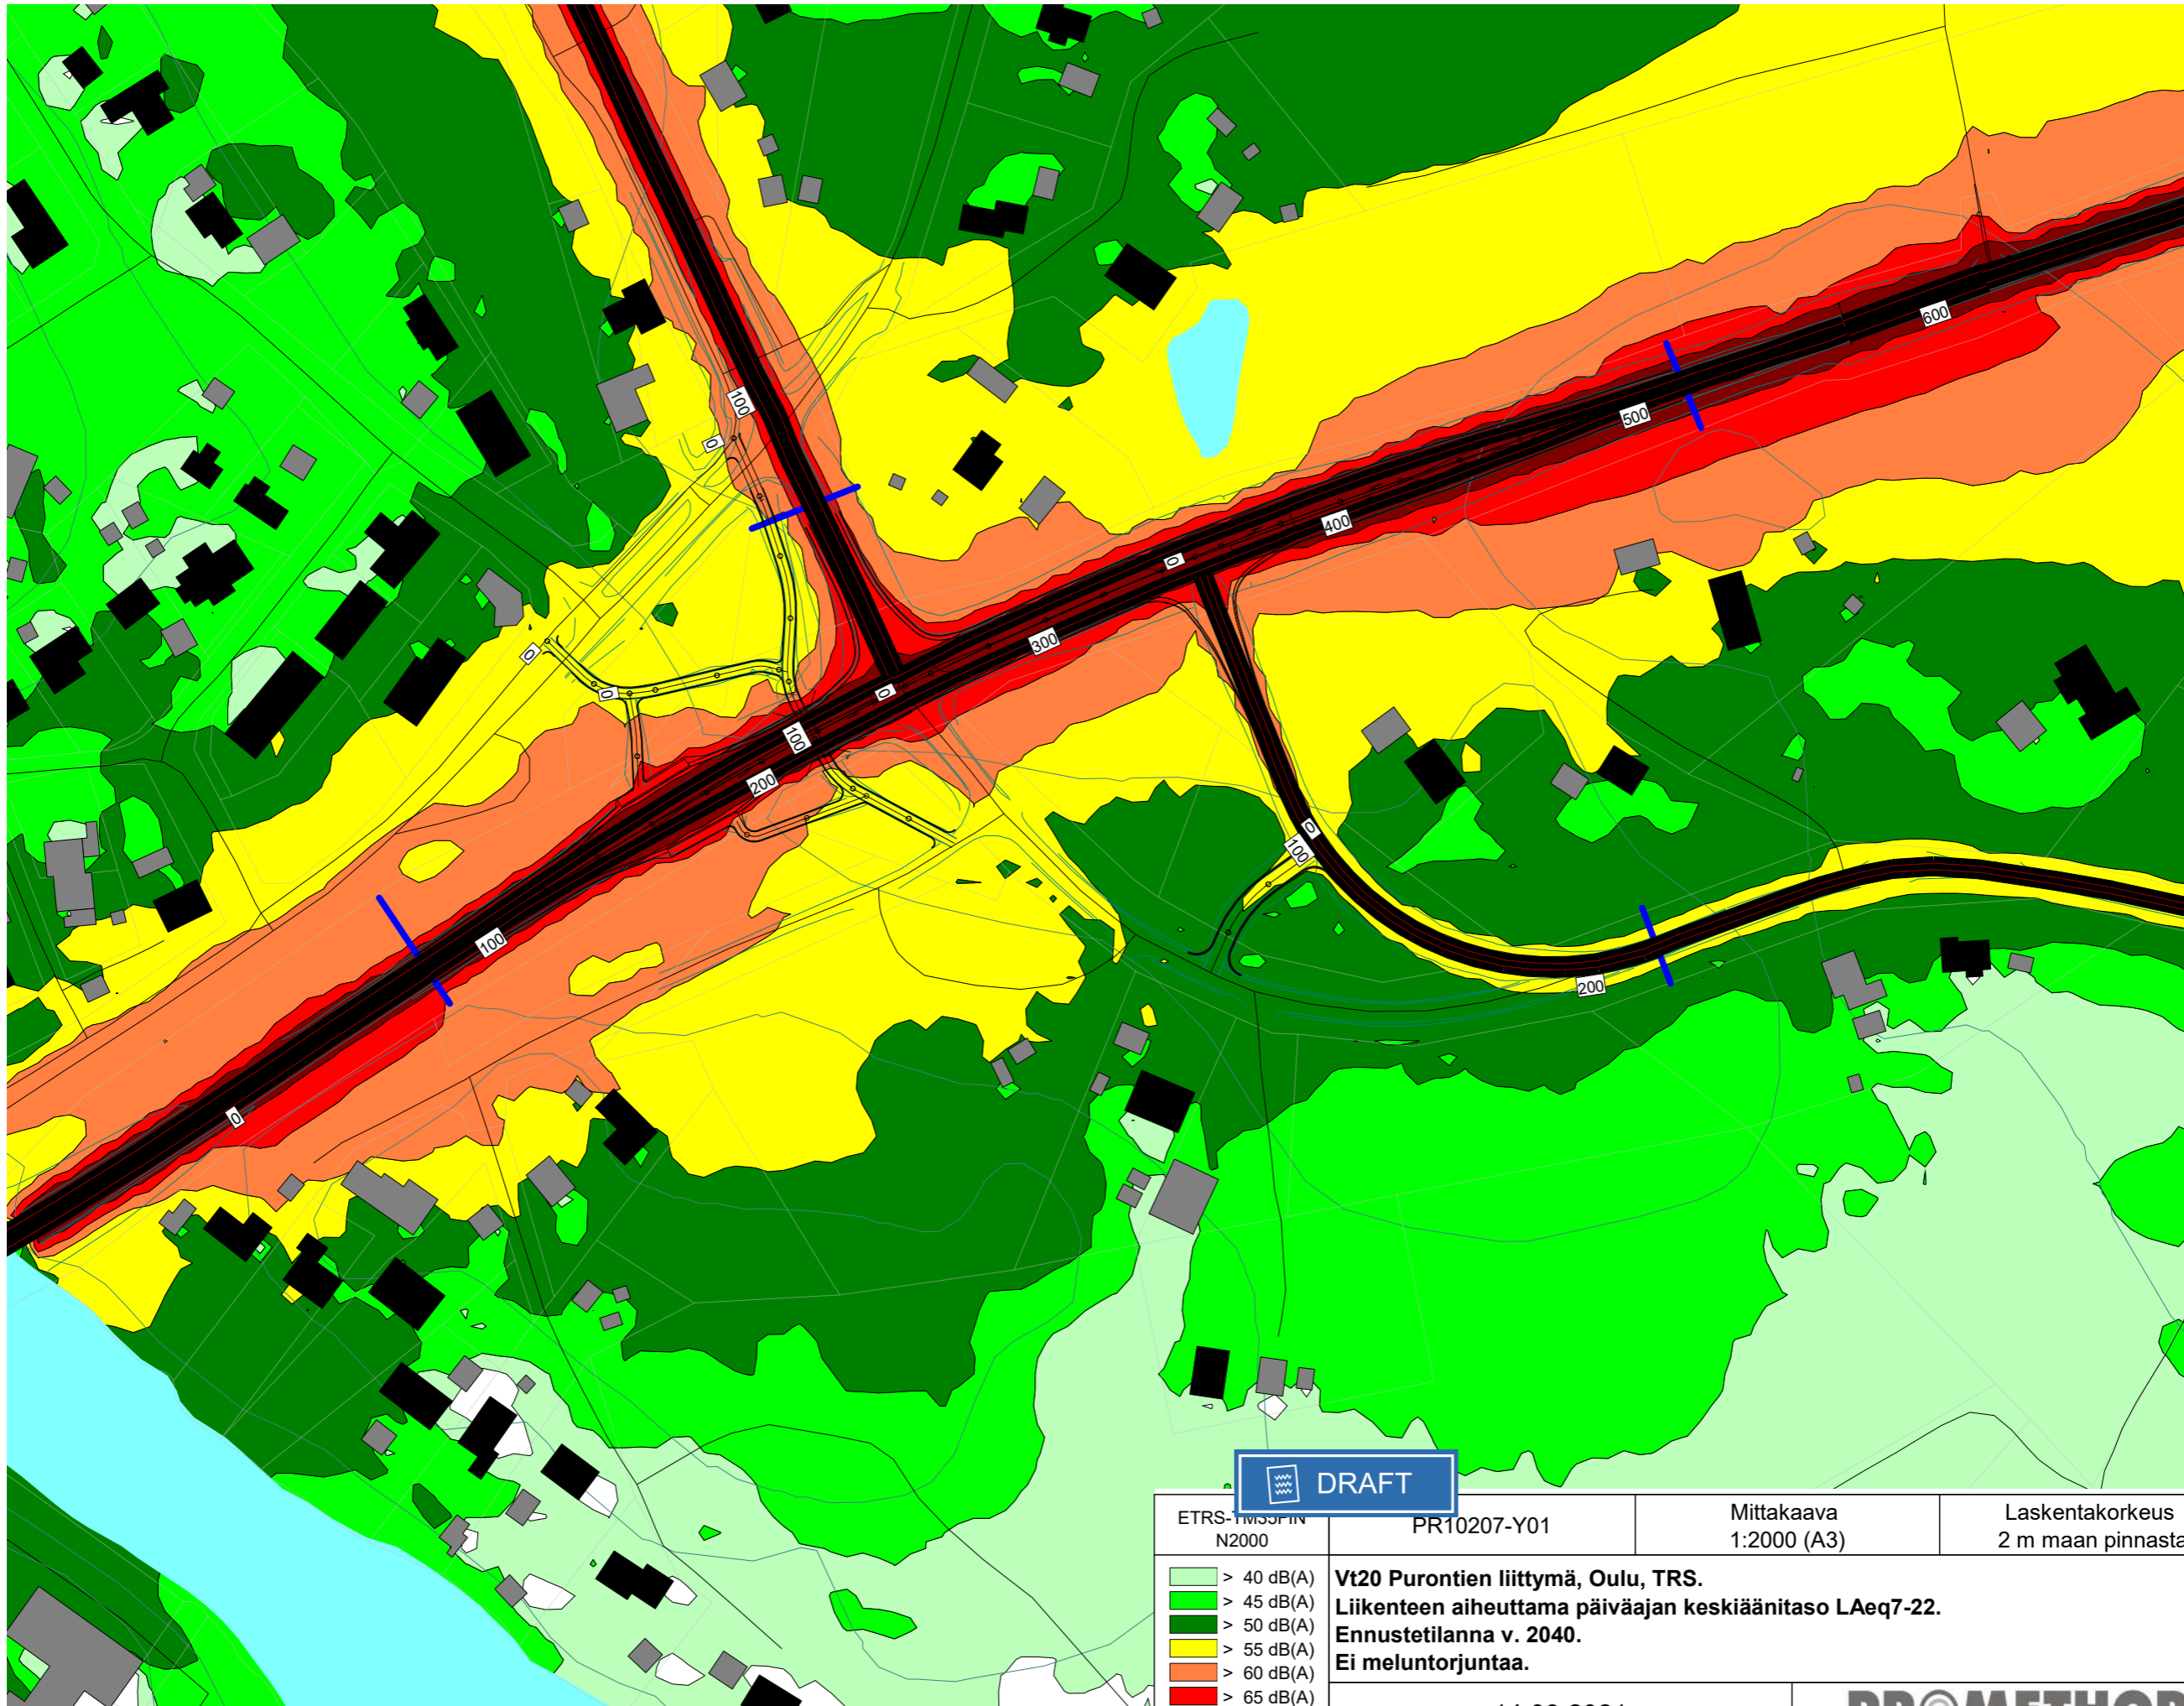

 DRAFT








ETRS-TM35FIN
N2000

PR10207-Y01

Mittakaava
1:2000 (A3)

Laskentakorkeus
2 m maan pinnasta

   
Liite
3A

  -  > 40 dB(A)
-  > 45 dB(A)
-  > 50 dB(A)
-  > 55 dB(A)
-  > 60 dB(A)
-  > 65 dB(A)
-  > 70 dB(A)

Vt20 Purontien liittymä, Oulu, TRS.
Liikenteen aiheuttama päiväajan keskiäänitaso LAeq7-22.
Ennustetilanna v. 2040.
Ei meluntorjuntaa.

14.09.2021

PRMETHOR

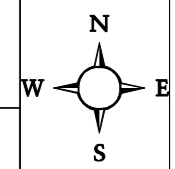

26490200 26490250 26490300 26490350 26490400 26490450 26490500 26490550